


PEARCE ENGINEER ABHINAV TRIPATHI
 CONTACT NUMBER 469-480-0501

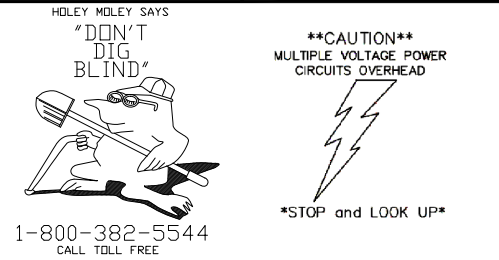

*****OVERLASH ON EXISTING AERIAL LEAD*****
*****ALL FACILITIES NOT PERTAINING TO THIS WORK ORDER HAVE BEEN DELETED FOR CLARITY*****
 FTR ENGINEER: CHUCK MCKEAN 219-531-6947
 FTR INSPECTOR: ROGER BARTON 574-596-3037


UNITS / ACCT CODES

REVISIONS



THTN 2023 FTTH H3001 113 W MAIN ST, THORNTOWN 301 SFU

PROJECT NUMBER: 2510648	C.O AREA: THORNTOWN EXCH. CODE: 00141	
DRAWN DATE: 10/19/2023	ENGR: CHUCK MCKEAN PHONE: 219-531-6947	CNTY: BOONE FILE:
SCALE: NTS	TAX DISTRICT:	DWG: C1 OF C2
TWNSHP:	RNG:	SEC:

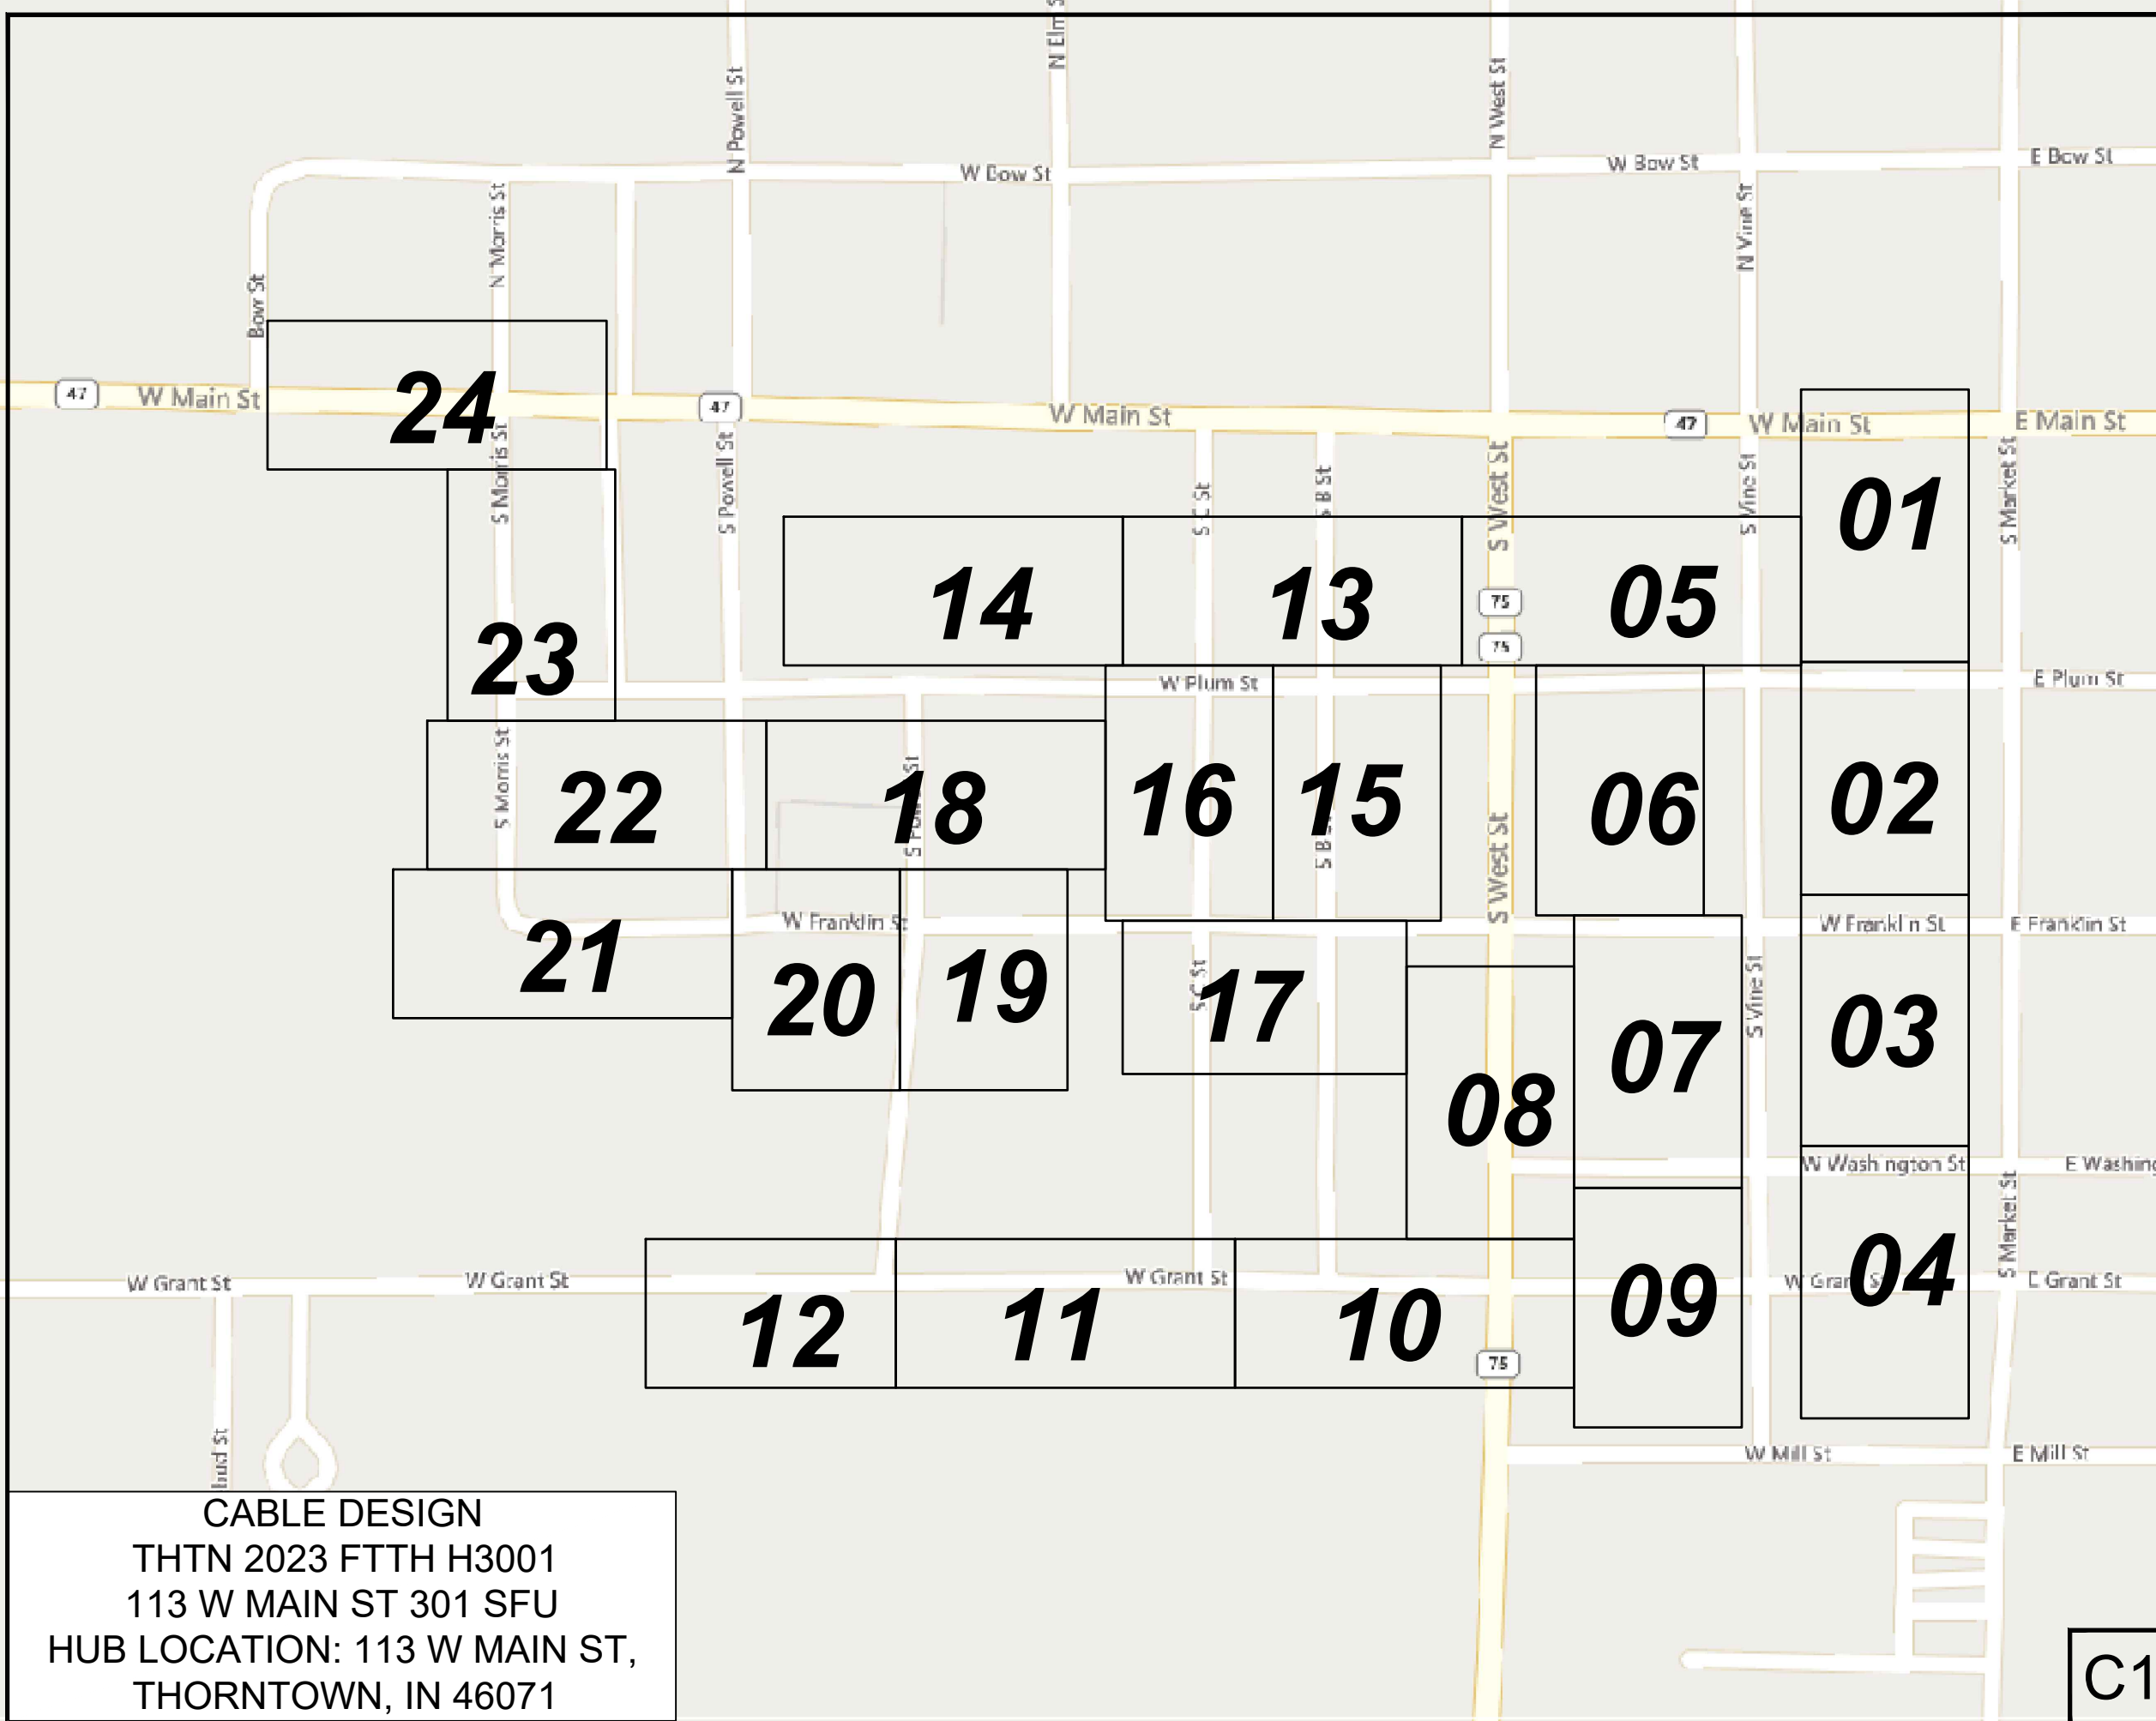

CABLE DESIGN
 THTN 2023 FTTH H3001
 113 W MAIN ST 301 SFU
 HUB LOCATION: 113 W MAIN ST,
 THORNTOWN, IN 46071


C1

PEARCE ENGINEER ABHINAV TRIPATHI

CONTACT NUMBER 469-480-0501



****CAUTION****
MULTIPLE VOLTAGE POWER
CIRCUITS OVERHEAD

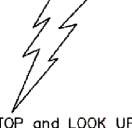

STOP and LOOK UP

1-800-382-5544
CALL TOLL FREE

*****OVERLASH ON EXISTING AERIAL LEAD*****

*****ALL FACILITIES NOT PERTAINING TO THIS WORK ORDER HAVE BEEN DELETED FOR CLARITY*****

FTR ENGINEER: CHUCK MCKEAN 219-531-6947
FTR INSPECTOR: ROGER BARTON 574-596-3037


UNITS / ACCT CODES

REVISIONS



THTN 2023 FTTH H3001 113 W MAIN ST,
THORNTOWN 301 SFU

PROJECT NUMBER : 2510648	C.O AREA: THORNTOWN
EXCH. CODE: 00141	
DRAWN DATE: 10/19/2023	ENGR: CHUCK MCKEAN
PHONE: 219-531-6947	CNTY: BOONE
SCALE: NTS	TAX DISTRICT:
DWG: C2 OF C2	FILE:
TWNSHP:	RNG:
	SEC:

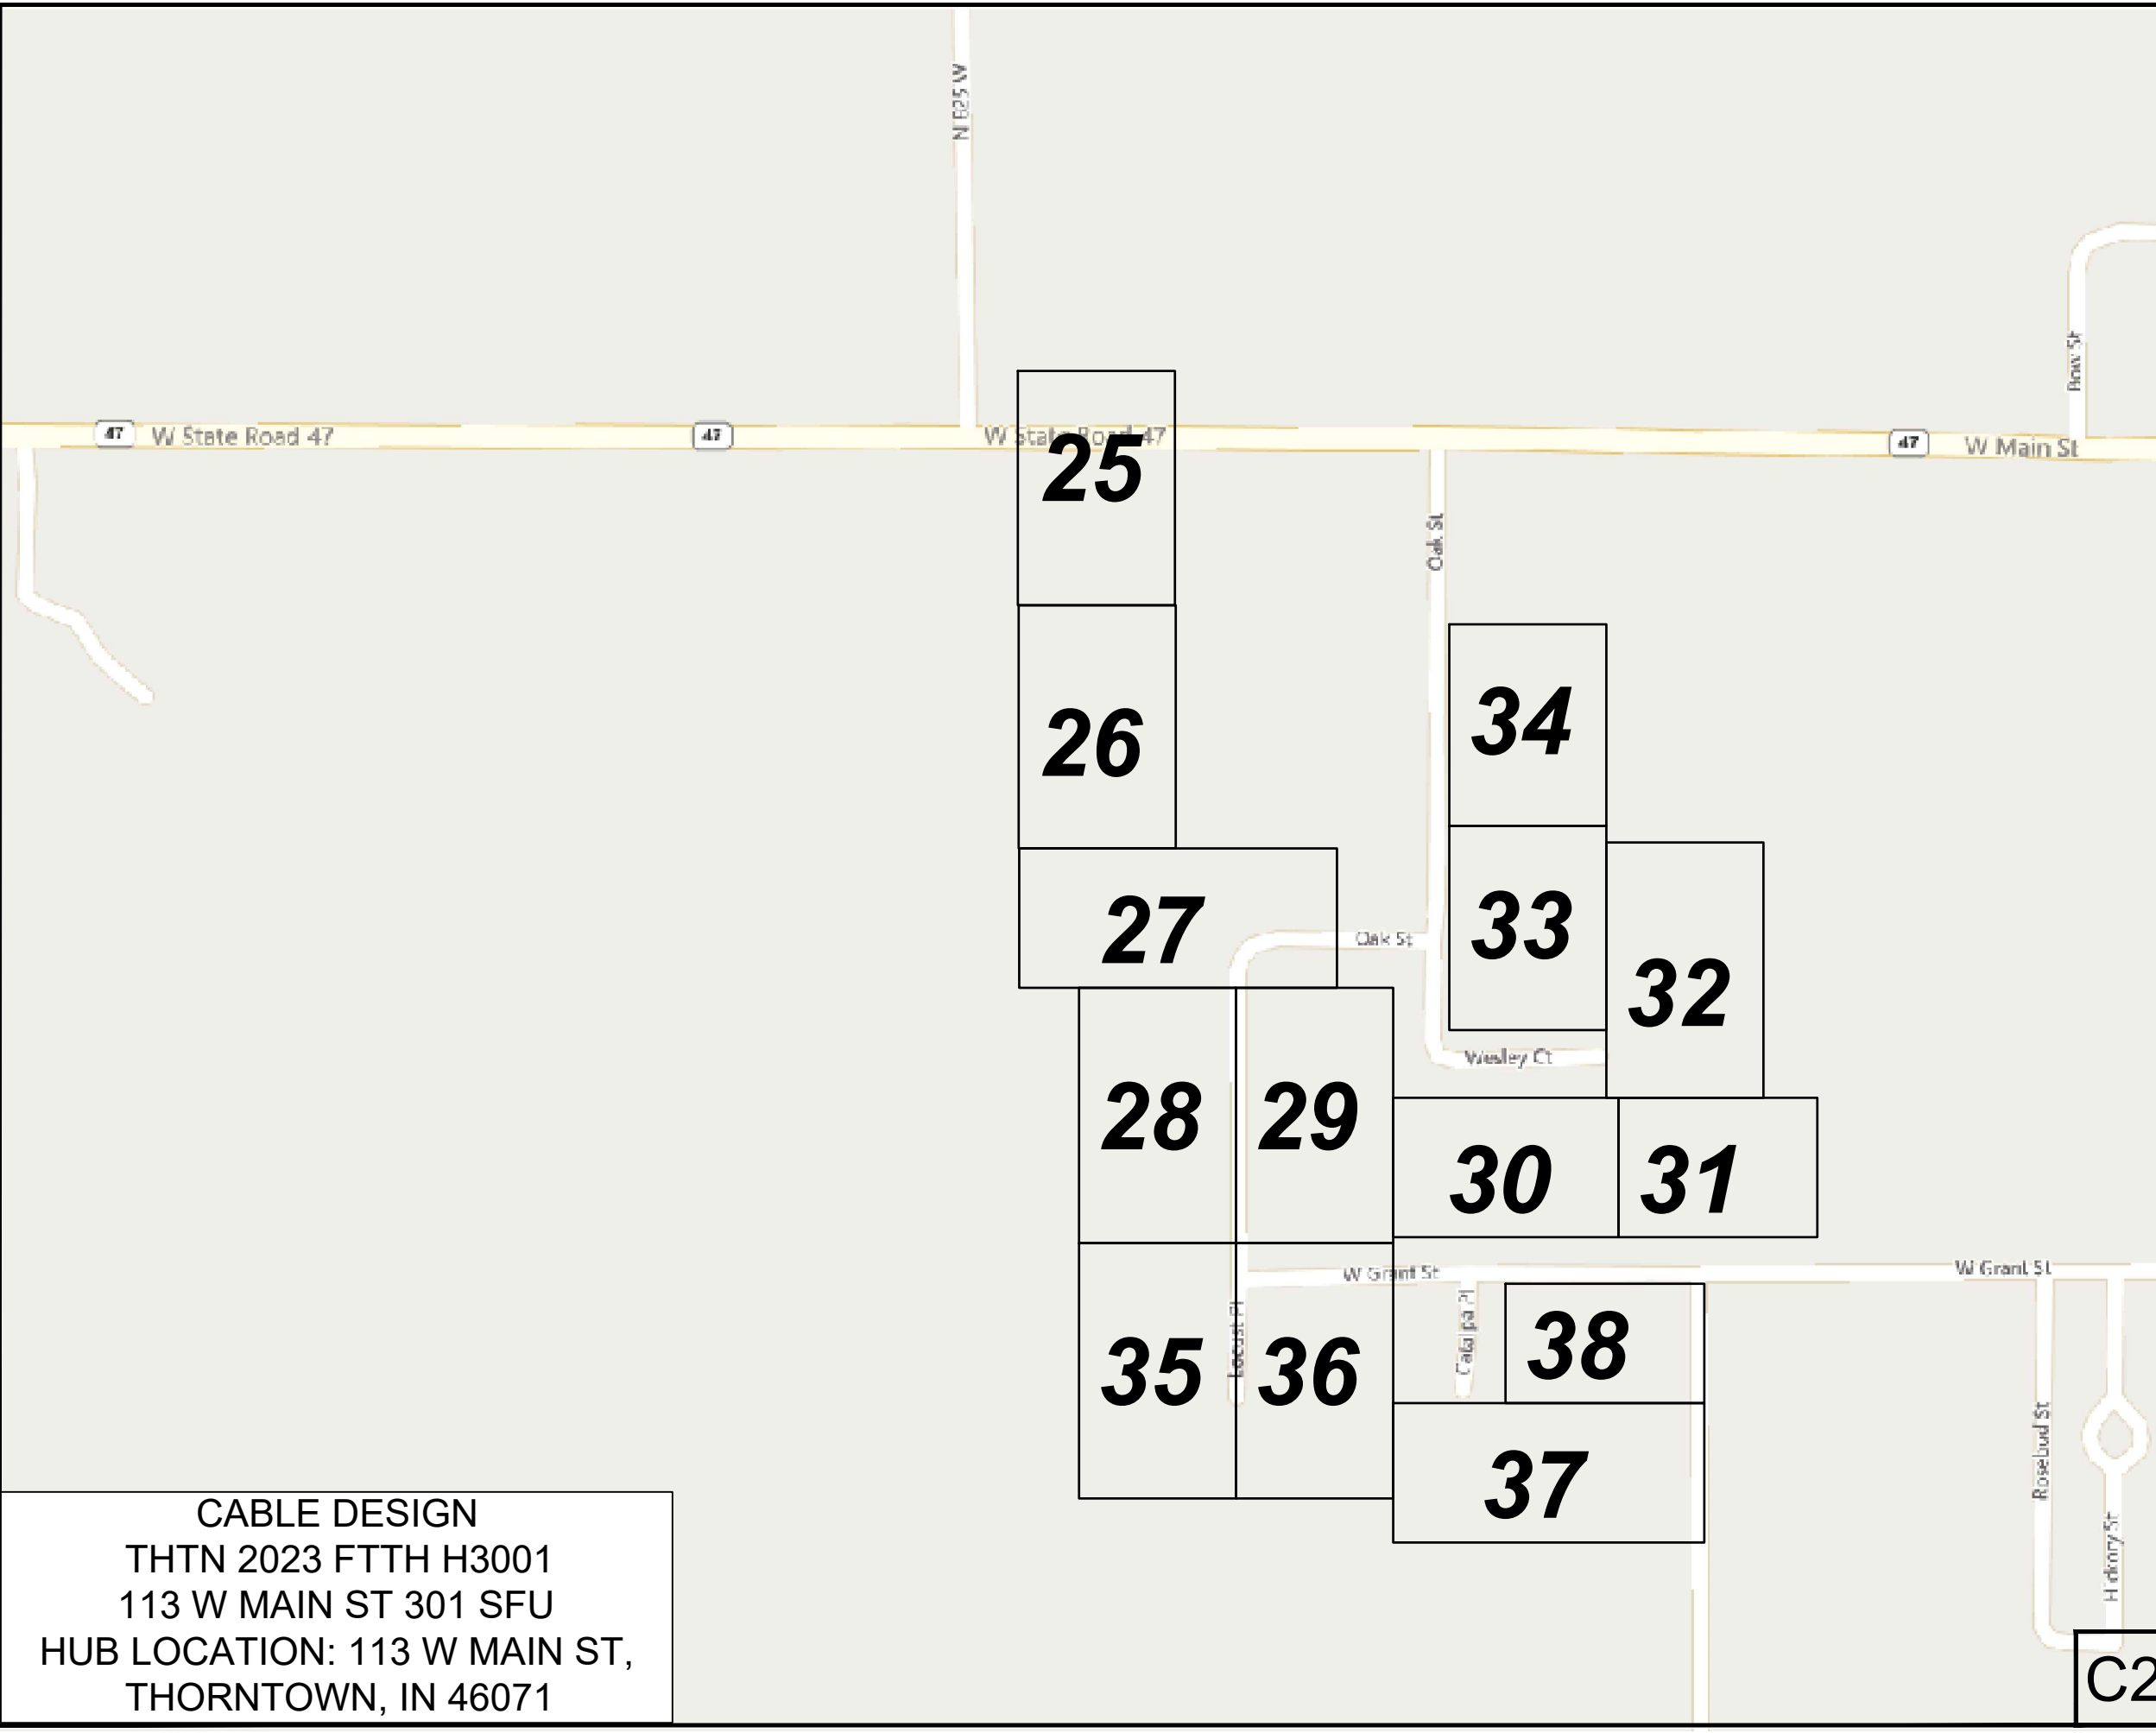

CABLE DESIGN
THTN 2023 FTTH H3001
113 W MAIN ST 301 SFU
HUB LOCATION: 113 W MAIN ST,
THORNTOWN, IN 46071

LEGENDS




PEARCE ENGINEER ABHINAV TRIPATHI

CONTACT NUMBER 469-480-0501



****CAUTION****
MULTIPLE VOLTAGE POWER
CIRCUITS OVERHEAD

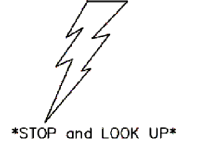

OVERLASH ON EXISTING AERIAL LEAD

ALL FACILITIES NOT PERTAINING TO THIS WORK ORDER HAVE BEEN DELETED FOR CLARITY

FTR ENGINEER: CHUCK MCKEAN 219-531-6947
FTR INSPECTOR: ROGER BARTON 574-596-3037

UNITS / ACCT CODES

REVISIONS



THTN 2023 FTTH H3001 113 W MAIN ST,
THORNTOWN 301 SFU

PROJECT NUMBER: 2510648 C.O AREA: THORNTOWN EXCH. CODE: 00141

DRAWN DATE: 10/19/2023 ENGR: CHUCK MCKEAN PHONE: 219-531-6947 CNTY: BOONE FILE:

SCALE: NTS TAX DISTRICT: DWG: L OF L

TWNSHP: RNG: SEC:




LINETYPES	AREA OF USE
- - - BF - - - - - BF - - - - - BF - - - - - BF - - - - -	PROPOSED BURIED FIBER
- - - BF - - - - - BF - - - - - BF - - - - - BF - - - - -	EXISTING BURIED FIBER
— AF — — — AF — — — AF — — — AF — — — AF — — — AF	PROPOSED AERIAL FIBER
— AF — — — AF — — — AF — — — AF — — — AF — — — AF	EXISTING AERIAL FIBER
— UGF — — — UGF — — — UGF — — — UGF — — — UGF	PROPOSED UG FIBER
— UGF — — — UGF — — — UGF — — — UGF — — — UGF	EXISTING UG FIBER
— C — — — C — — — C — — — C — — — C — — — C	EXISTING CONDUIT
— C — — — C — — — C — — — C — — — C — — — C	PROPOSED CONDUIT
— — — — —	RIGHT OF WAY
— — — — —	EDGE OF PAVEMENT
- - - - -	CENTERLINE
+ + + + +	RAILROAD TRACKS
- - - - -	BOUNDARY LINE
— BFT — — — BFT — — — BFT — — — BFT — — — BFT	PROPOSED BURIED FIBER TAIL
— AFT — — — AFT — — — AFT — — — AFT — — — AFT	PROPOSED AERIAL FIBER TAIL
— UFT — — — UFT — — — UFT — — — UFT — — — UFT	PROPOSED UNDERGROUND FIBER TAIL
- - - - -	UTILITY EASEMENT
- - - - -	SIDEWALK

SYMBOL	DESCRIPTION
C/L	CENTER LINE
R/W	RIGHT OF WAY
EOP	EDGE OF PAVEMENT
U/E	UTILITY EASEMENT
P/L	PROPERTY LINE
(CO) →	CO DIRECTION
□	EXISTING MH/HH
□	PROPOSED MH/HH
↑	NORTH ARROW
▲	CO/EXCHANGE
●	SPLICE POINT
▶	PROPOSED SPLICE ARROW
×	FOREIGN OWNED POLE
○	FRONTIER POLE
▶	EXISTING SPLICE ARROW
◎	PROPOSED CONDUIT
(FP)	PROPOSED FLOWERPOT
▣	PROPOSED PEDESTAL
□	PROPOSED HUB VAULT
□	PROPOSED HUB CABINET
→ GUY	PROPOSED ANCHOR & GUY
○	PROPOSED FTR POLE
(HUB) →	HUB DIRECTION
(T)	TREE TRIMMING
⊗	FRONTIER POLE REMOVAL
*	FOREIGN OWNED POLE REMOVAL



PEARCE ENGINEER ABHINAV TRIPATHI

CONTACT NUMBER 469-480-0501

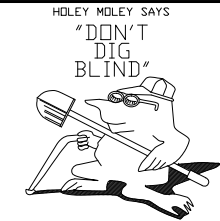

****CAUTION****
MULTIPLE VOLTAGE POWER
CIRCUITS OVERHEAD

1-800-382-5544
CALL TOLL FREE

STOP and LOOK UP


*****OVERLASH ON EXISTING AERIAL LEAD*****

*****ALL FACILITIES NOT PERTAINING TO THIS WORK ORDER HAVE BEEN DELETED FOR CLARITY*****

FTR ENGINEER: CHUCK MCKEAN 219-531-6947
FTR INSPECTOR: ROGER BARTON 574-596-3037

UNITS / ACCT CODES


REVISIONS

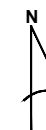

THTN 2023 FTTH H3001 113 W MAIN ST,
THORNTOWN 301 SFU

PROJECT NUMBER: 2510648	C.O AREA: THORNTOWN	
	EXCH. CODE: 00141	
DRAWN DATE: 10/19/2023	ENGR: CHUCK MCKEAN PHONE: 219-531-6947	CNTY: BOONE
SCALE: 1:50	TAX DISTRICT:	FILE: DWG: 01 OF 38
TWNHP: 37N	RNG: 2W	SEC: 11/12

01

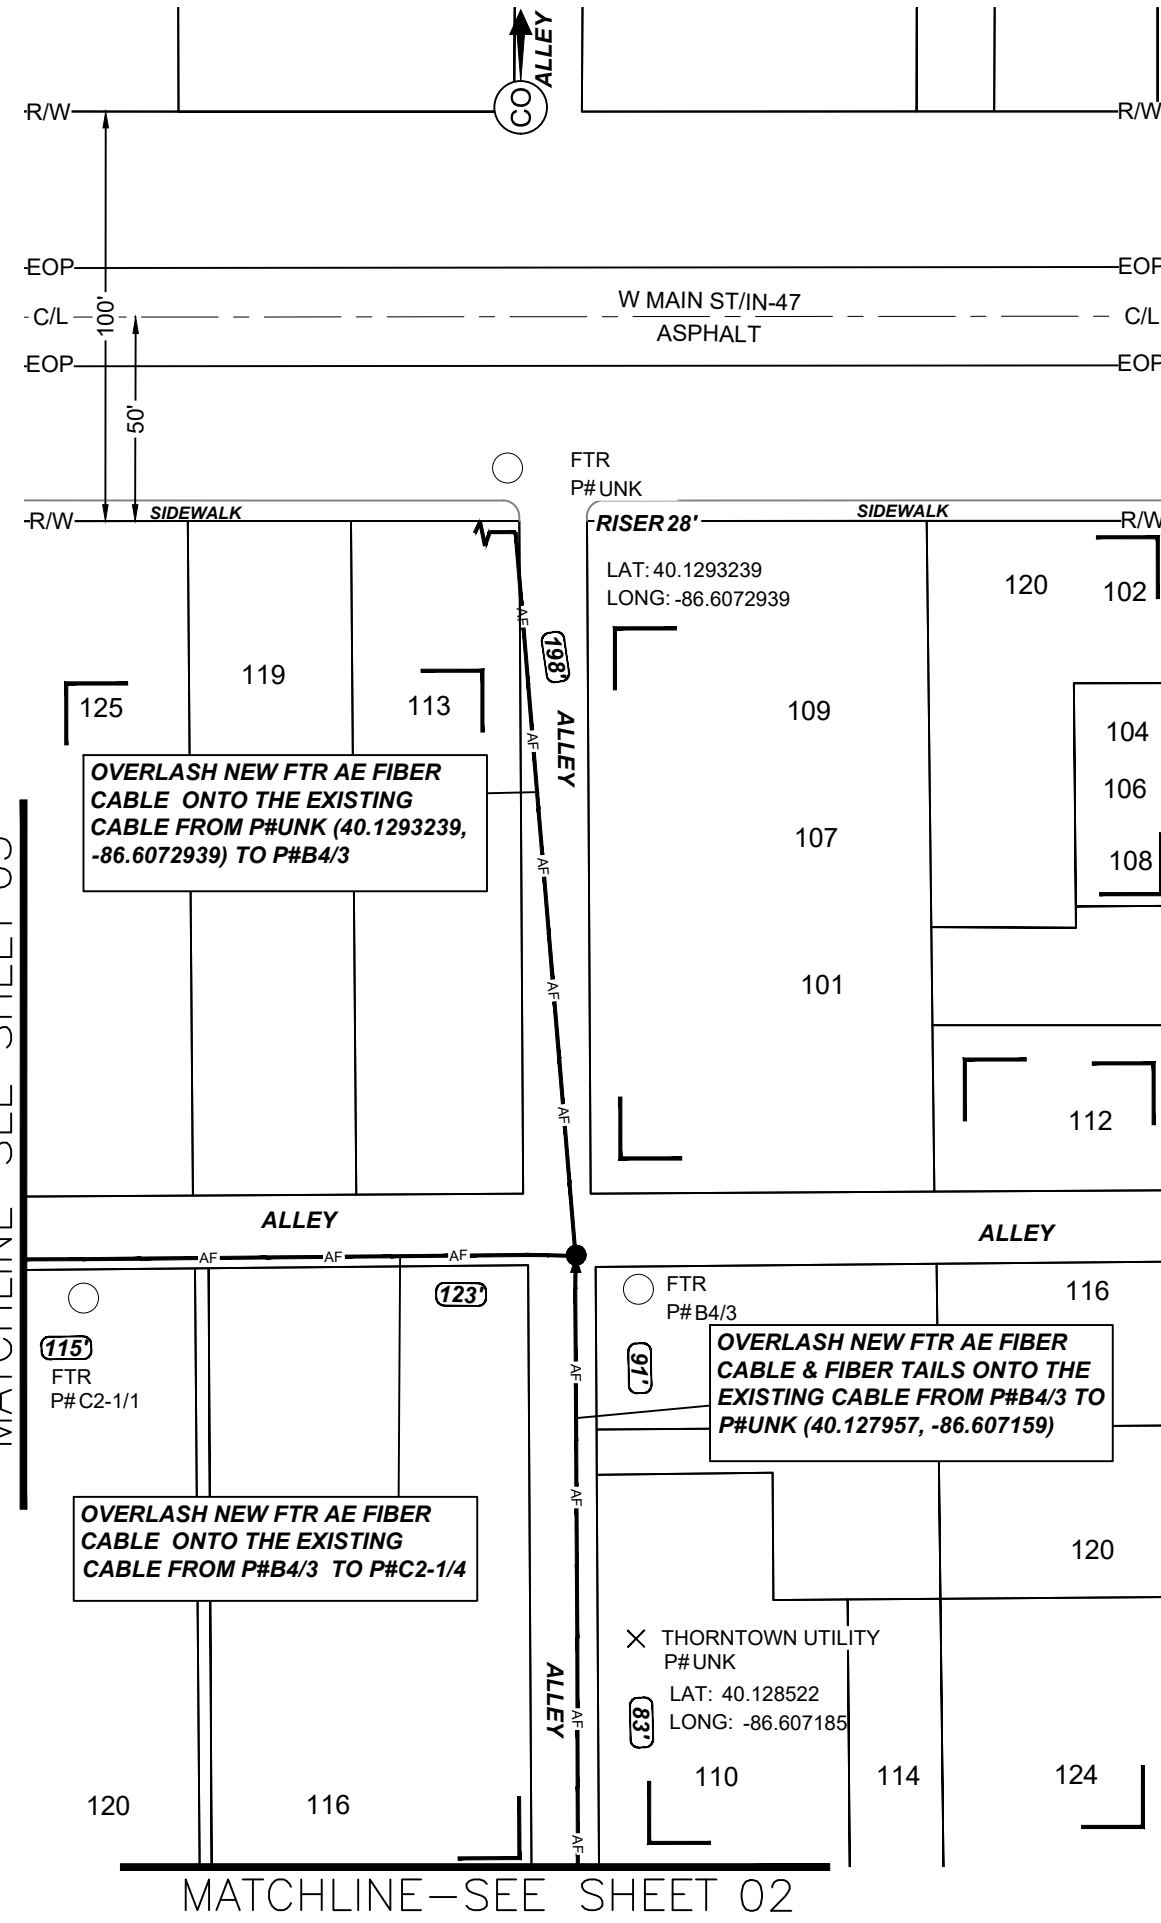

MATCHLINE—SEE SHEET 05

MATCHLINE—SEE SHEET 02



PEARCE ENGINEER ABHINAV TRIPATHI

CONTACT NUMBER 469-480-0501

HOLEY MDLEY SAYS
"DON'T
DIG
BLIND"

****CAUTION****
MULTIPLE VOLTAGE POWER
CIRCUITS OVERHEAD

STOP and LOOK UP

1-800-382-5544
CALL TOLL FREE

*****OVERLASH ON EXISTING AERIAL LEAD*****

*****ALL FACILITIES NOT PERTAINING TO THIS WORK ORDER HAVE BEEN DELETED FOR CLARITY*****

FTR ENGINEER: CHUCK MCKEAN 219-531-6947
FTR INSPECTOR: ROGER BARTON 574-596-3037

UNITS / ACCT CODES

REVISIONS




THTN 2023 FTTH H3001 113 W MAIN ST,
THORNTOWN 301 SFU

PROJECT NUMBER: 2510648 C.O AREA: THORNTOWN EXCH. CODE: 00141


DRAWN DATE: 10/19/2023	ENGR: CHUCK MCKEAN PHONE: 219-531-6947	CNTY: BOONE FILE:
SCALE: 1:50	TAX DISTRICT:	DWG: 02 OF 38
TWNHSP: 37N	RNG: 2W	SEC: 11/12

02

MATCHLINE—SEE SHEET 01

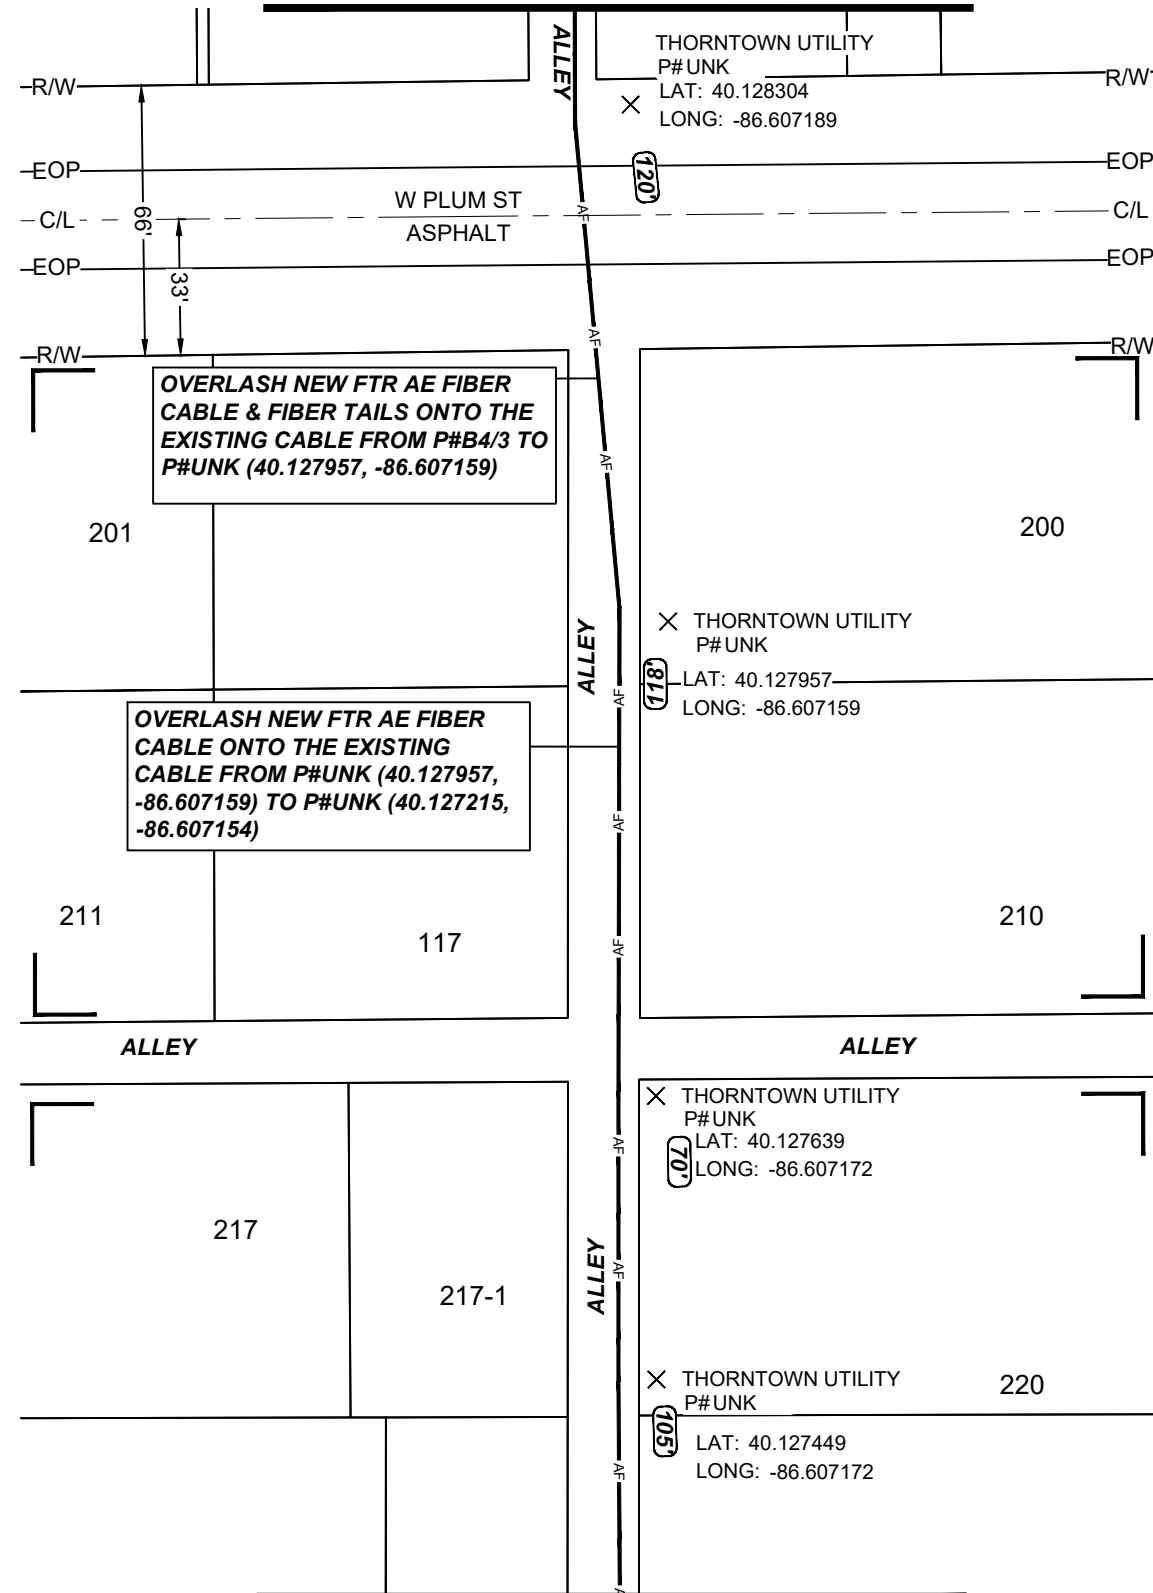


MATCHLINE—SEE SHEET 03

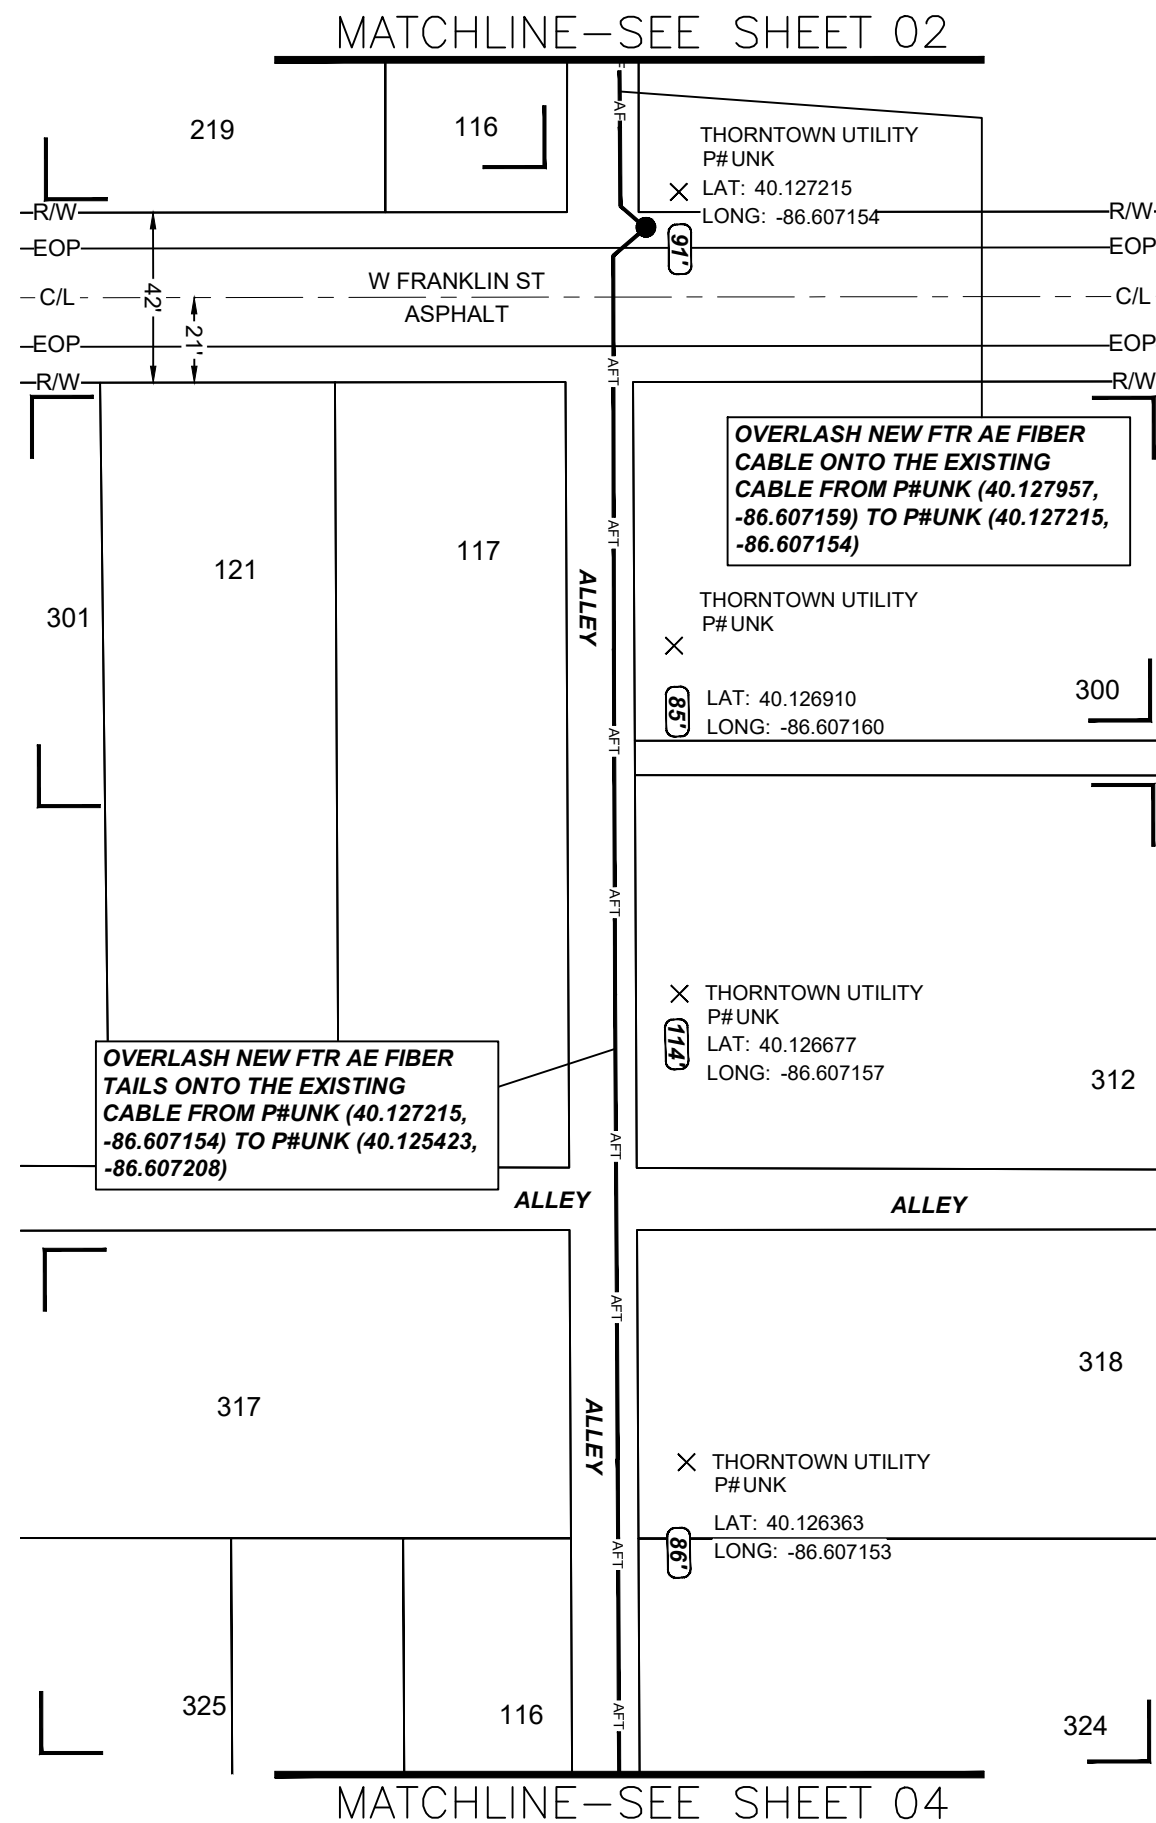

PEARCE ENGINEER ABHINAV TRIPATHI

CONTACT NUMBER 469-480-0501

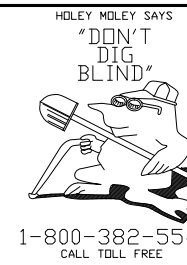

****CAUTION****
MULTIPLE VOLTAGE POWER
CIRCUITS OVERHEAD

STOP and LOOK UP

1-800-382-5544
CALL TOLL FREE

OVERLASH ON EXISTING AERIAL LEAD

ALL FACILITIES NOT PERTAINING TO THIS WORK ORDER HAVE BEEN DELETED FOR CLARITY

FTR ENGINEER: CHUCK MCKEAN 219-531-6947
FTR INSPECTOR: ROGER BARTON 574-596-3037

UNITS / ACCT CODES

UNITS / ACCT CODES	

REVISIONS

REVISIONS	



THTN 2023 FTTH H3001 113 W MAIN ST,
THORNTOWN 301 SFU


PROJECT NUMBER: 2510648 C.O AREA: THORNTOWN EXCH. CODE: 00141

DRAWN DATE: 10/19/2023	ENGR: CHUCK MCKEAN PHONE: 219-531-6947	CNTY: BOONE FILE:
---------------------------	---	----------------------

SCALE: 1:50	TAX DISTRICT:	DWG: 03 OF 38
TWNSHP: 37N	RNG: 2W	SEC: 11/12

03

MATCHLINE-SEE SHEET 03

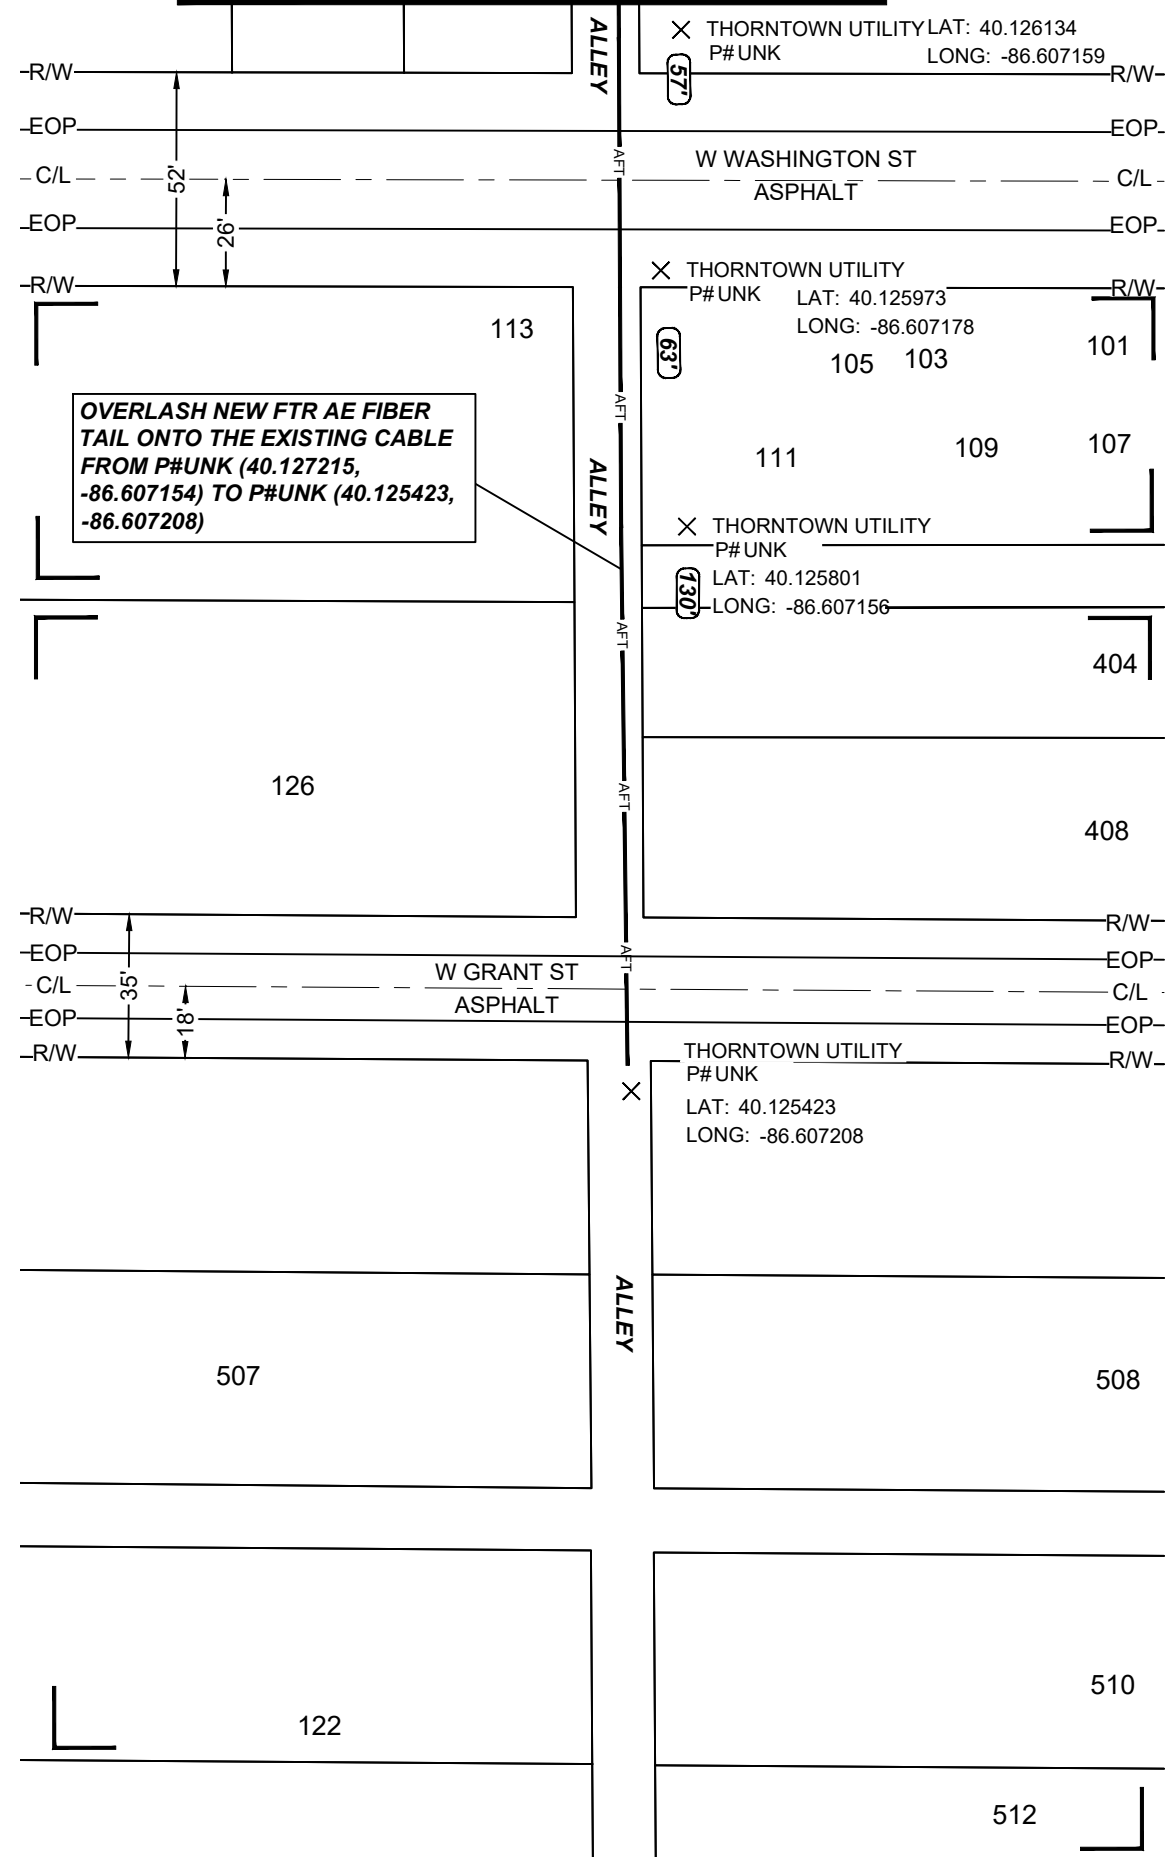

PEARCE ENGINEER ABHINAV TRIPATHI


CONTACT NUMBER 469-480-0501

HOLEY MDLEY SAYS



1-800-382-5544
CALL TOLL FREE

****CAUTION****
MULTIPLE VOLTAGE POWER
CIRCUITS OVERHEAD

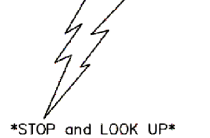

STOP and LOOK UP


OVERLASH ON EXISTING AERIAL LEAD

ALL FACILITIES NOT PERTAINING TO THIS WORK ORDER HAVE BEEN DELETED FOR CLARITY

FTR ENGINEER: CHUCK MCKEAN 219-531-6947
FTR INSPECTOR: ROGER BARTON 574-596-3037

UNITS / ACCT CODES

REVISIONS

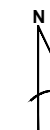


THTN 2023 FTTH H3001 113 W MAIN ST,
THORNTOWN 301 SFU

PROJECT NUMBER: 2510648 C.O AREA: THORNTOWN EXCH. CODE: 00141


DRAWN DATE: 10/19/2023	ENGR: CHUCK MCKEAN PHONE: 219-531-6947	CNTY: BOONE FILE:
SCALE: 1:50	TAX DISTRICT:	DWG: 04 OF 38
TWNHP: 37N	RNG: 2W	SEC: 11/12

PEARCE ENGINEER ABHINAV TRIPATHI

CONTACT NUMBER 469-480-0501

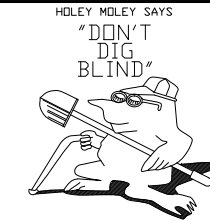

****CAUTION****
MULTIPLE VOLTAGE POWER
CIRCUITS OVERHEAD

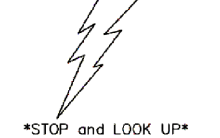

1-800-382-5544
CALL TOLL FREE

OVERLASH ON EXISTING AERIAL LEAD

ALL FACILITIES NOT PERTAINING TO THIS WORK ORDER HAVE BEEN DELETED FOR CLARITY

FTR ENGINEER: CHUCK MCKEAN 219-531-6947
FTR INSPECTOR: ROGER BARTON 574-596-3037

UNITS / ACCT CODES

UNIT / ACCT CODE	DESCRIPTION

REVISIONS

NO.	DATE	DESCRIPTION



THTN 2023 FTTH H3001 113 W MAIN ST,
THORNTOWN 301 SFU

PROJECT NUMBER: 2510648 C.O AREA: THORNTOWN EXCH. CODE: 00141

DRAWN DATE: 10/19/2023	ENGR: CHUCK MCKEAN PHONE: 219-531-6947	CNTY: BOONE FILE:
SCALE: 1:50	TAX DISTRICT:	DWG: 05 OF 38
TWNSHP: 37N	RNG: 2W	SEC: 11/12

MATCHLINE—SEE SHEET 13

MATCHLINE—SEE SHEET 01

MATCHLINE—SEE SHEET 06

OVERLASH NEW FTR AE FIBER CABLE & FIBER TAILS ONTO THE EXISTING CABLE FROM P#UNK(40.128837,-86.609570) TO P#UNK(40.128847,-86.610380)


OVERLASH NEW FTR AE FIBER CABLE & FIBER TAIL ONTO THE EXISTING CABLE FROM P#B4/3 TO P#C2-1/4

OVERLASH NEW FTR AE FIBER CABLE & FIBER TAIL ONTO THE EXISTING CABLE FROM P#C2-1/4 TO P#UNK(40.128836,-86.609236)

OVERLASH NEW FTR AE FIBER CABLE & FIBER TAILS ONTO THE EXISTING CABLE FROM P#C2-1/4 TO P#C2-1A/5

TRANSFER EXISTING CABLE FROM OLD POLE TO NEW POLE HOA:-18'

PLACE A NEW POLE 30'-5

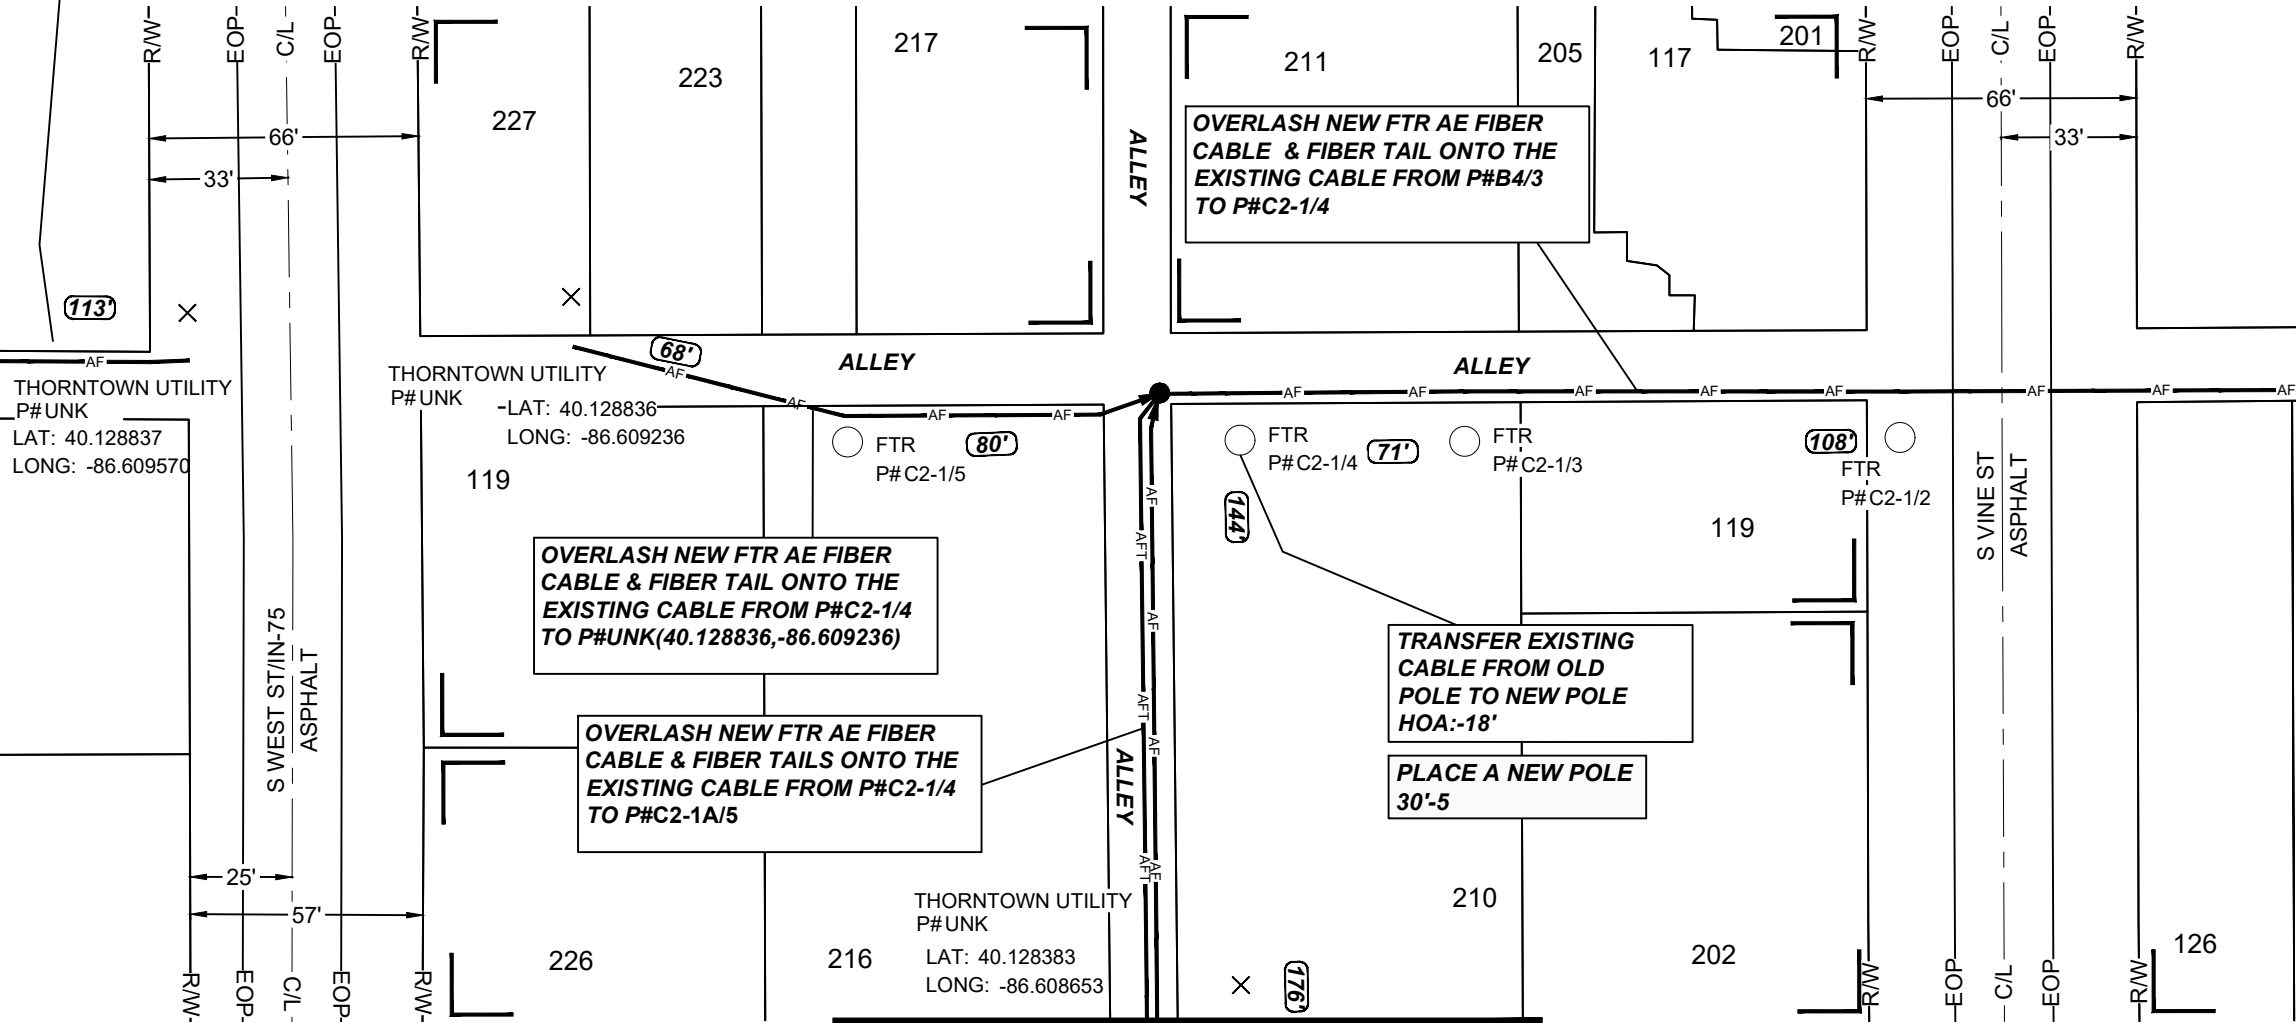


THORNTOWN UTILITY P#UNK
LAT: 40.128837
LONG: -86.609570

THORNTOWN UTILITY P#UNK
-LAT: 40.128836
LONG: -86.609236

THORNTOWN UTILITY P#UNK
LAT: 40.128383
LONG: -86.608653

PEARCE ENGINEER ABHINAV TRIPATHI

CONTACT NUMBER 469-480-0501

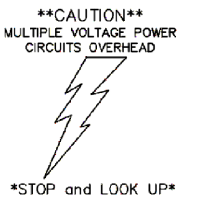

OVERLASH ON EXISTING AERIAL LEAD
 ALL FACILITIES NOT PERTAINING TO THIS WORK ORDER HAVE BEEN DELETED FOR CLARITY
 FTR ENGINEER: CHUCK MCKEAN 219-531-6947
 FTR INSPECTOR: ROGER BARTON 574-596-3037

UNITS / ACCT CODES

UNIT / ACCT CODE	DESCRIPTION


REVISIONS

NO.	DATE	DESCRIPTION



THTN 2023 FTTH H3001 113 W MAIN ST, THORNTOWN 301 SFU


PROJECT NUMBER: 2510648	C.O AREA: THORNTOWN EXCH. CODE: 00141	
DRAWN DATE: 10/19/2023	ENGR: CHUCK MCKEAN PHONE: 219-531-6947	CNTY: BOONE FILE:
SCALE: 1:50	TAX DISTRICT:	DWG: 06 OF 38
TWNSHP: 37N	RNG: 2W	SEC: 11/12

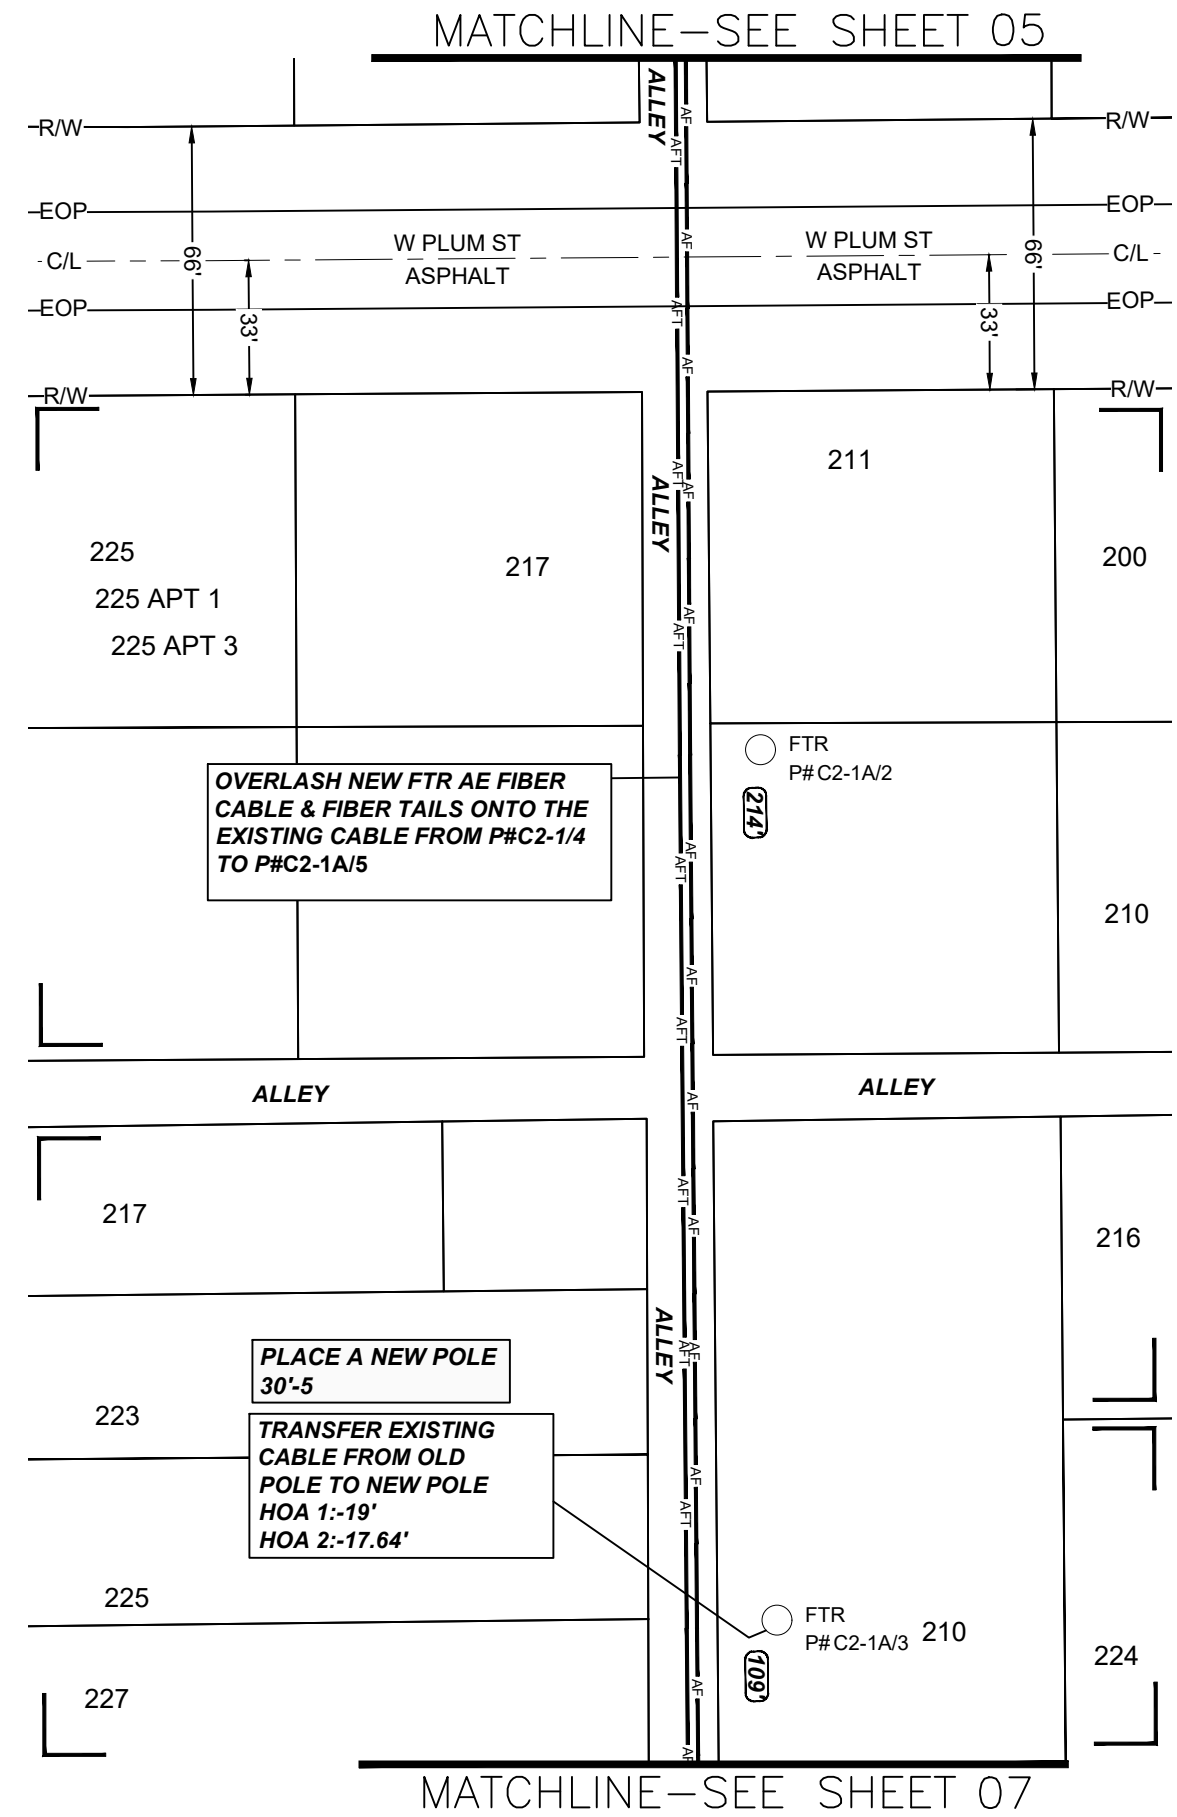

MATCHLINE—SEE SHEET 05

MATCHLINE—SEE SHEET 07

MATCHLINE—SEE SHEET 06

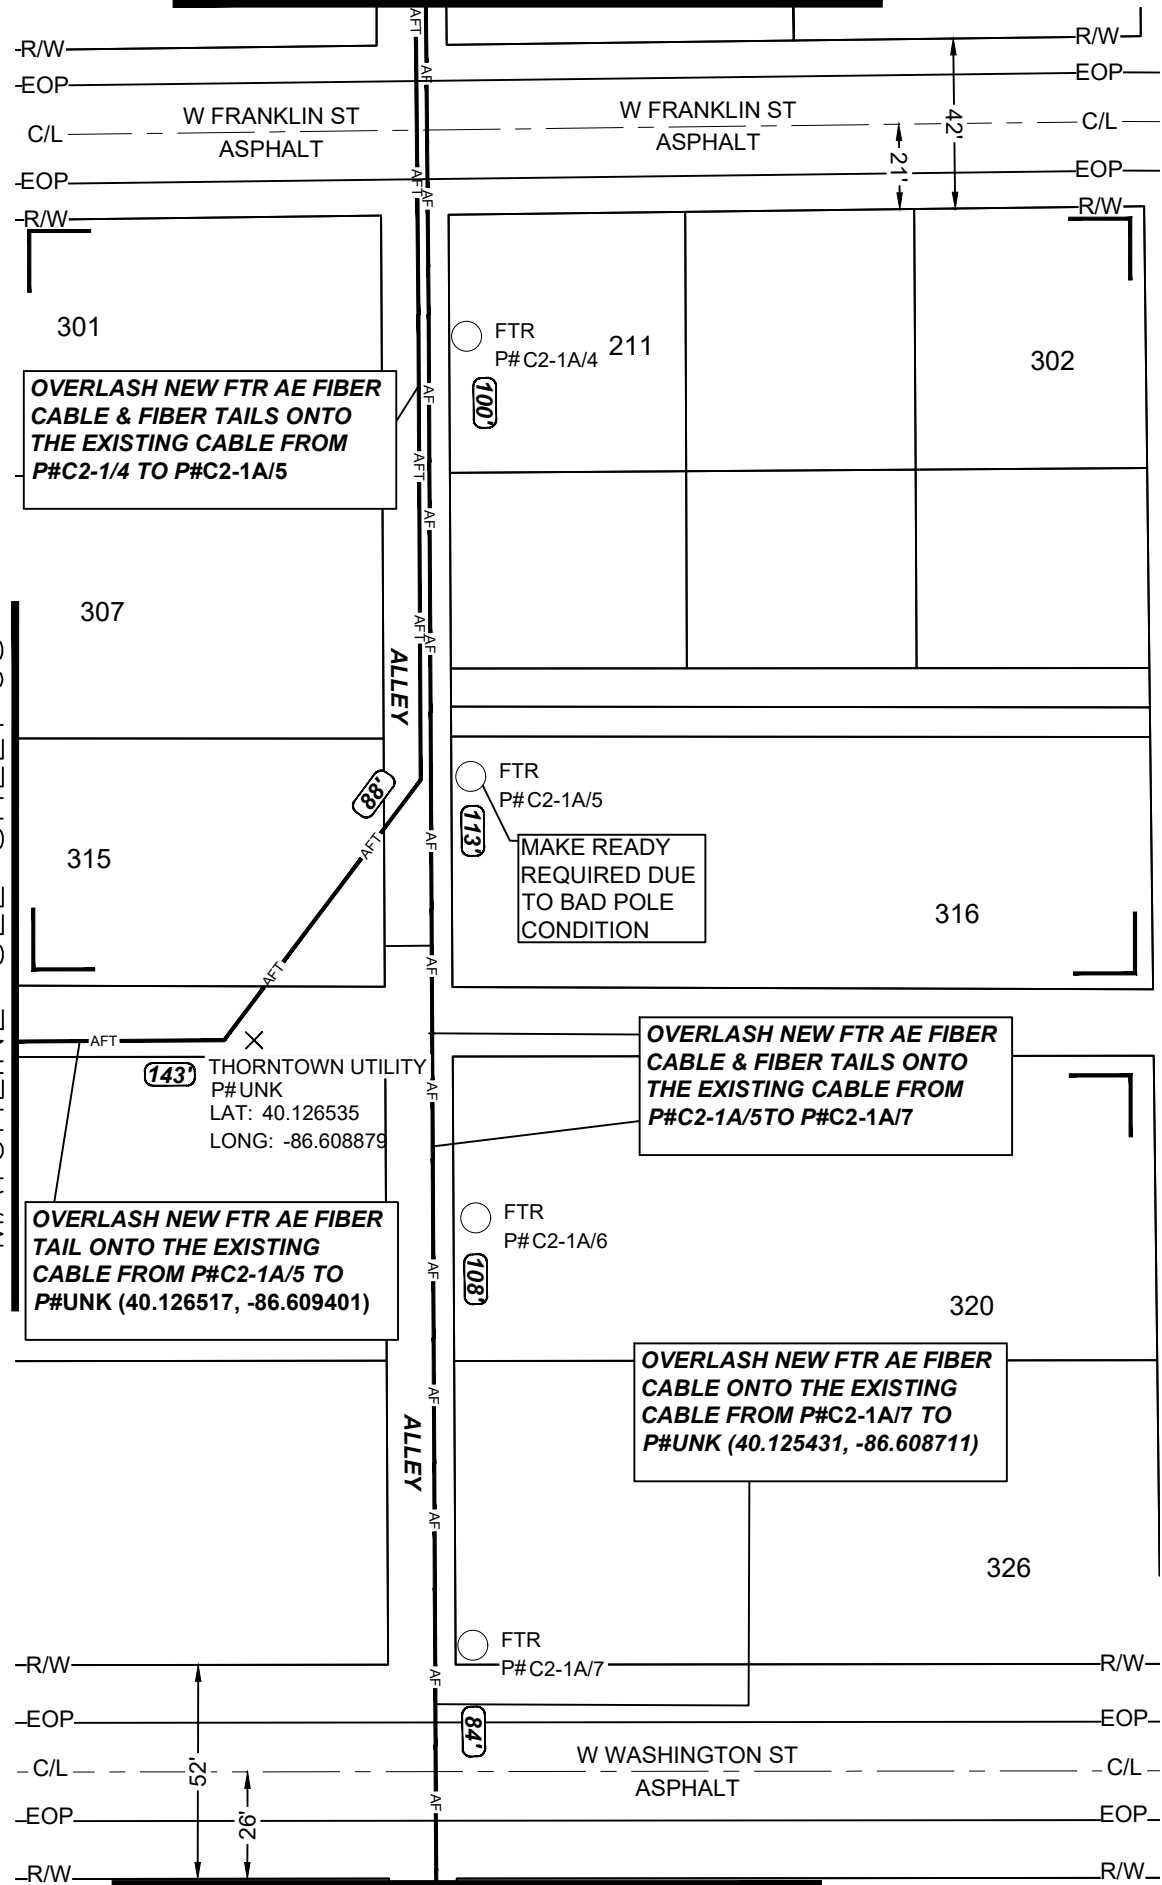

MATCHLINE—SEE SHEET 08

MATCHLINE—SEE SHEET 09



PEARCE ENGINEER ABHINAV TRIPATHI

CONTACT NUMBER 469-480-0501

HOLEY MDLEY SAYS
"DON'T DIG BLIND"

1-800-382-5544
CALL TOLL FREE

****CAUTION****
MULTIPLE VOLTAGE POWER
CIRCUITS OVERHEAD

STOP and LOOK UP

OVERLASH ON EXISTING AERIAL LEAD

ALL FACILITIES NOT PERTAINING TO THIS WORK ORDER HAVE BEEN DELETED FOR CLARITY

FTR ENGINEER: CHUCK MCKEAN 219-531-6947
FTR INSPECTOR: ROGER BARTON 574-596-3037


UNITS / ACCT CODES

REVISIONS



THTN 2023 FTTH H3001 113 W MAIN ST, THORNTOWN 301 SFU

PROJECT NUMBER: 2510648		C.O AREA: THORNTOWN EXCH. CODE: 00141	
DRAWN DATE: 10/19/2023	ENGR: CHUCK MCKEAN PHONE: 219-531-6947	CNTY: BOONE FILE:	
SCALE: 1:50	TAX DISTRICT:	DWG: 07 OF 38	
TWNHP: 37N	RNG: 2W	SEC: 11/12	

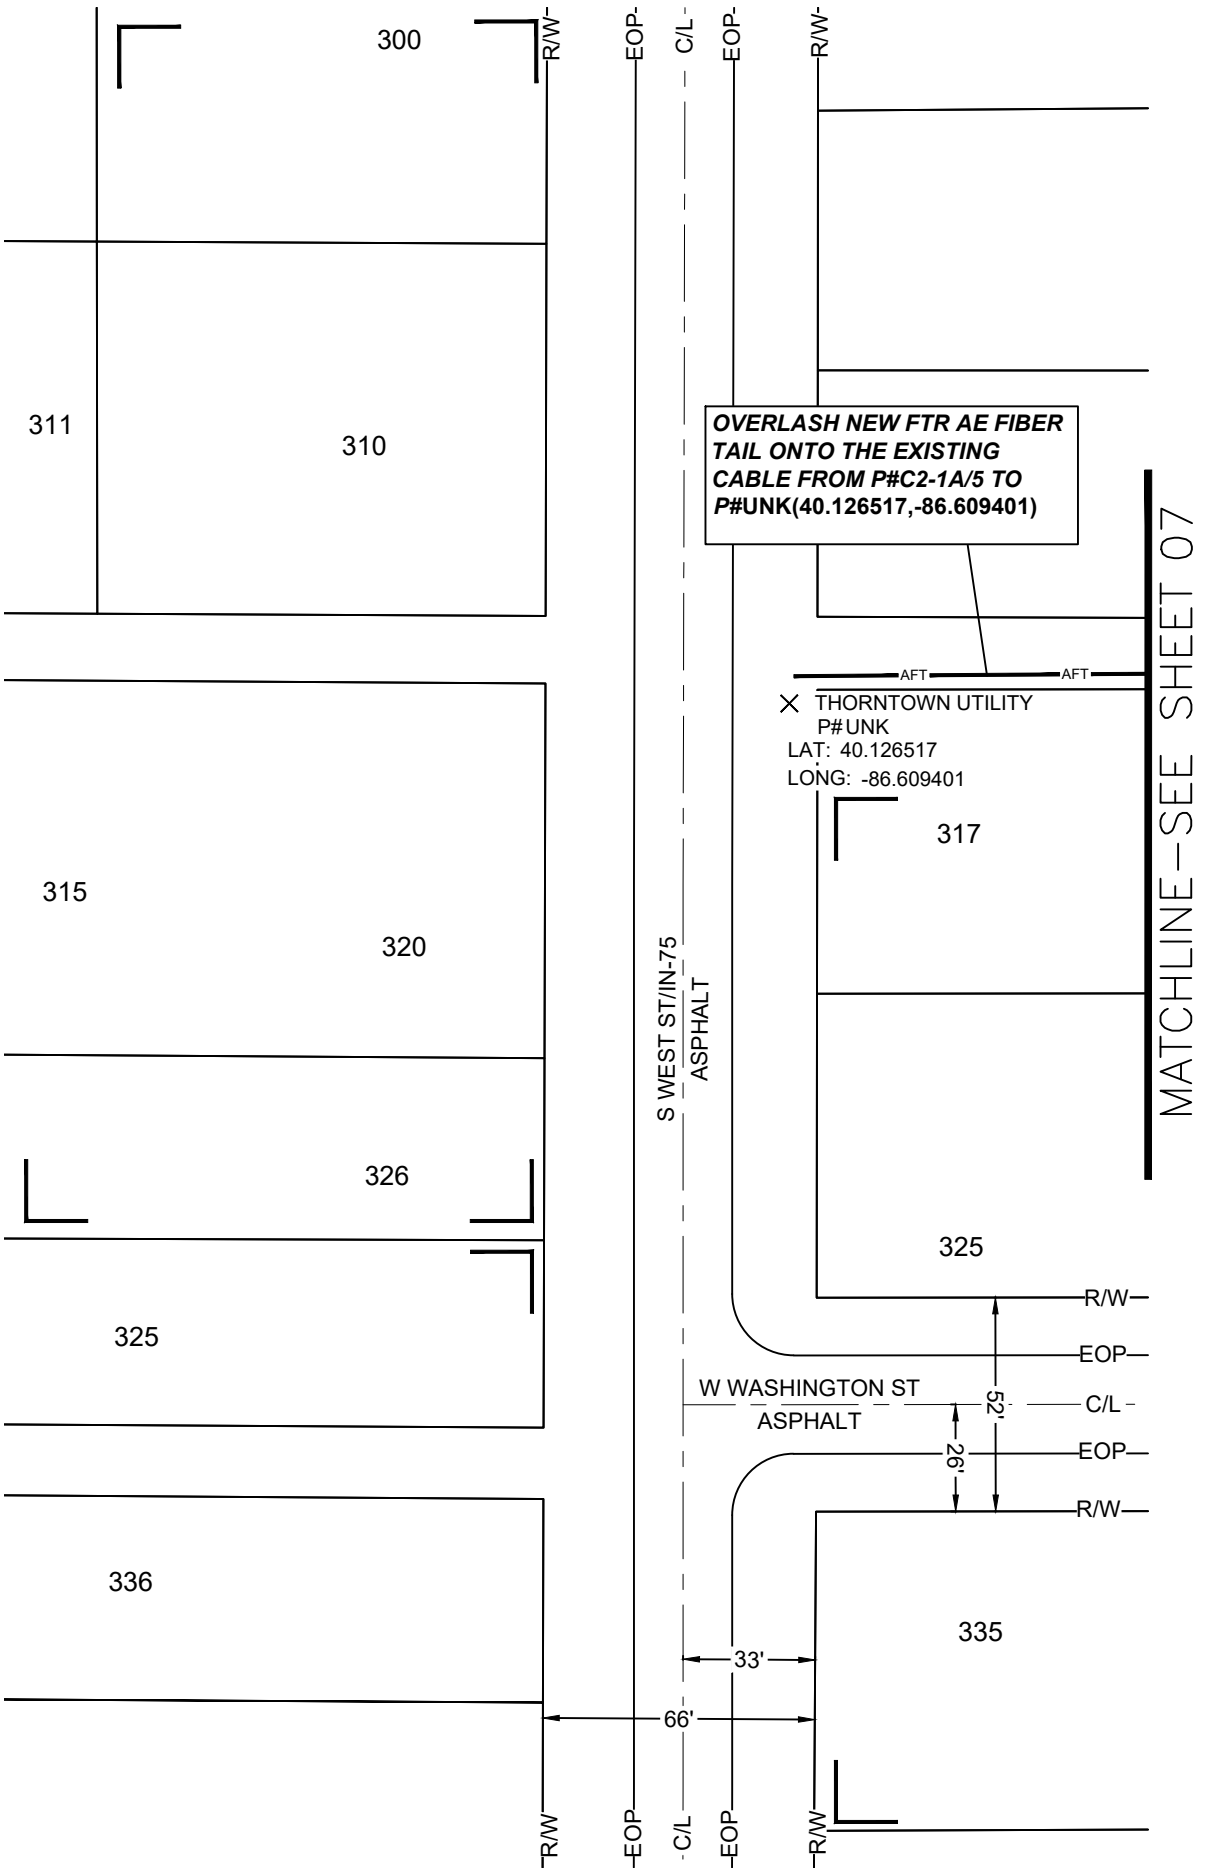

OVERLASH NEW FTR AE FIBER TAIL ONTO THE EXISTING CABLE FROM P#C2-1A/5 TO P#UNK(40.126517,-86.609401)

X THORNTOWN UTILITY
P#UNK
LAT: 40.126517
LONG: -86.609401

MATCHLINE - SEE SHEET 07

PEARCE ENGINEER ABHINAV TRIPATHI

CONTACT NUMBER 469-480-0501



****CAUTION****
MULTIPLE VOLTAGE POWER
CIRCUITS OVERHEAD

STOP and LOOK UP

*****OVERLASH ON EXISTING AERIAL LEAD*****

*****ALL FACILITIES NOT PERTAINING TO THIS WORK ORDER HAVE BEEN DELETED FOR CLARITY*****

FTR ENGINEER: CHUCK MCKEAN 219-531-6947
FTR INSPECTOR: ROGER BARTON 574-596-3037

UNITS / ACCT CODES

REVISIONS




THTN 2023 FTTH H3001 113 W MAIN ST, THORNTOWN 301 SFU

PROJECT NUMBER: 2510648	C.O AREA: THORNTOWN EXCH. CODE: 00141	
DRAWN DATE: 10/19/2023	ENGR: CHUCK MCKEAN PHONE: 219-531-6947	CNTY: BOONE FILE:
SCALE: 1:50	TAX DISTRICT:	DWG: 08 OF 38
TWNHP: 37N	RNG: 2W	SEC: 11/12


08

NOTE: ALL THE BURIED
PLACEMENT WILL MAINTAIN ±3'
HORIZONTAL CLEARANCE FROM
EXISTING UTILITIES.

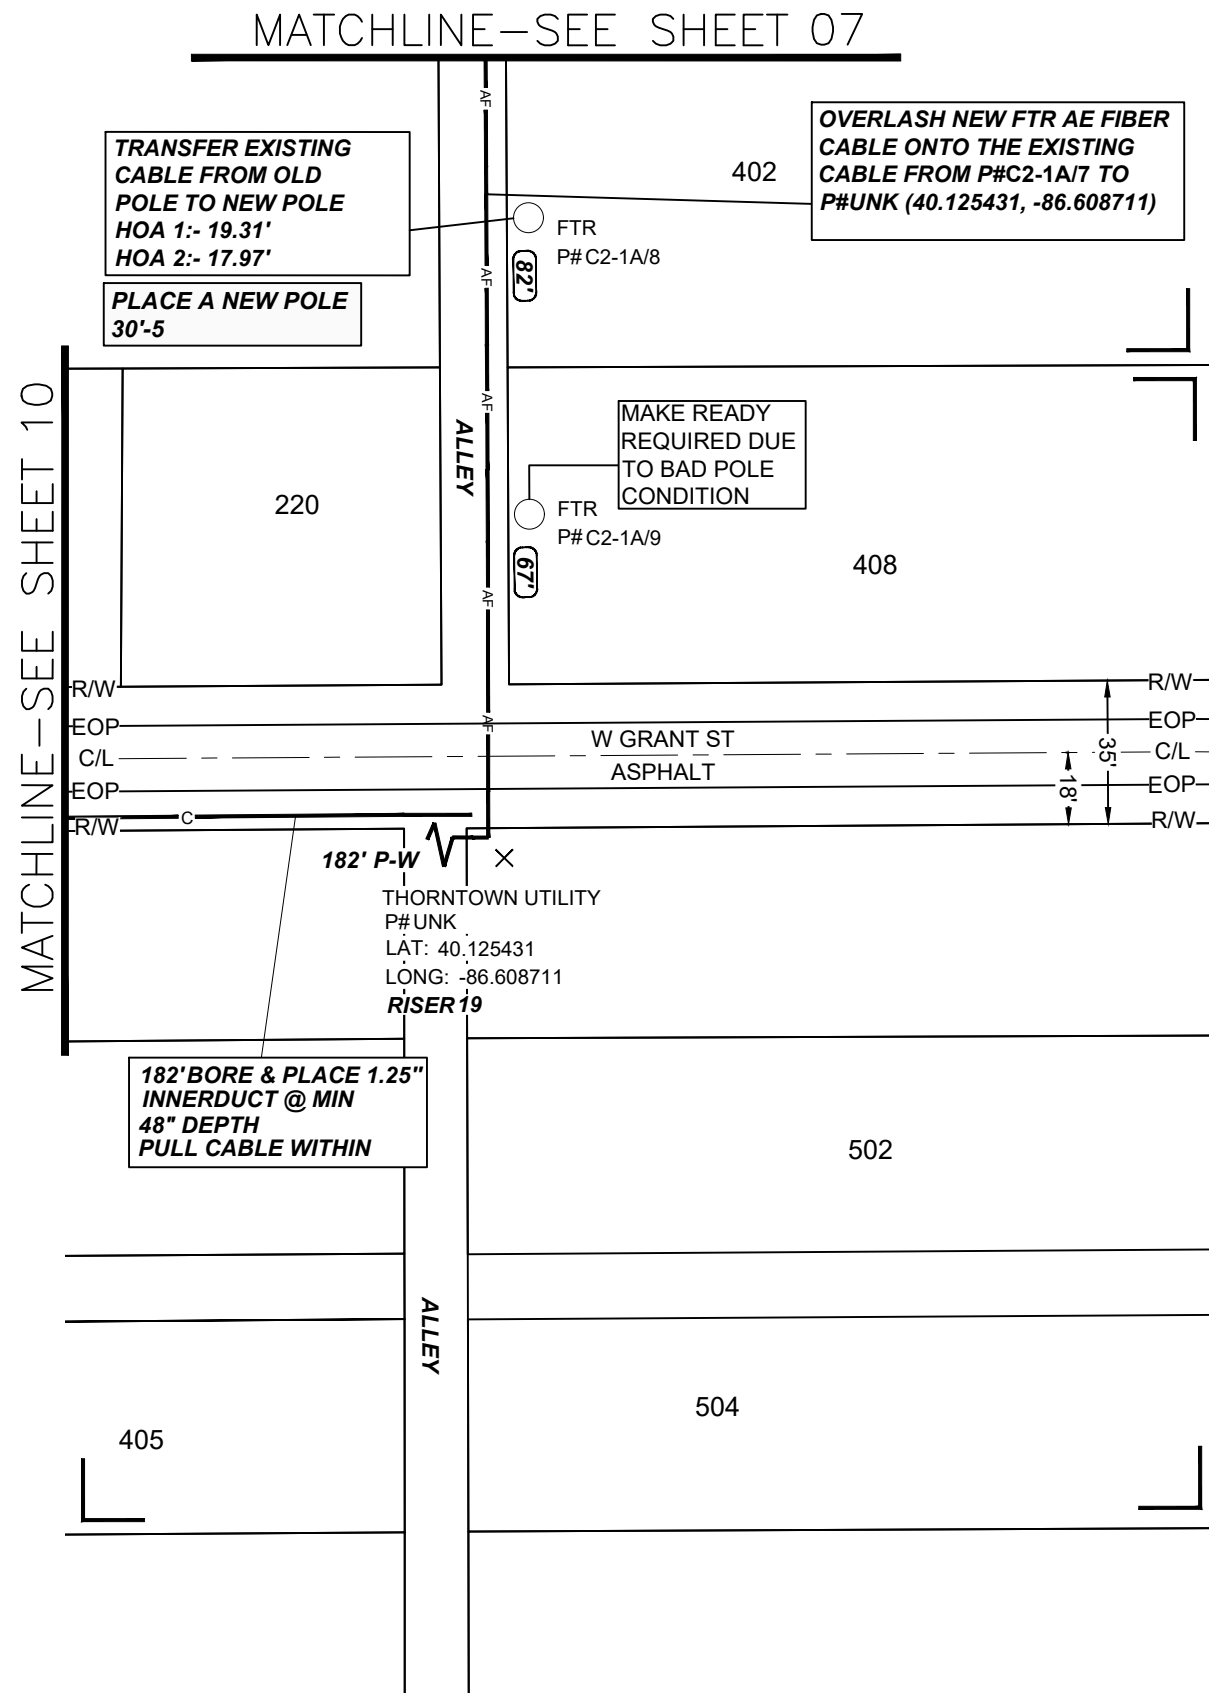

PEARCE ENGINEER ABHINAV TRIPATHI

CONTACT NUMBER 469-480-0501

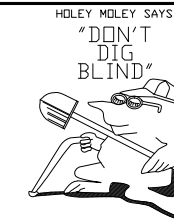

CAUTION
MULTIPLE VOLTAGE POWER
CIRCUITS OVERHEAD

STOP and LOOK UP

1-800-382-5544
CALL TOLL FREE

OVERLASH ON EXISTING AERIAL LEAD

***ALL FACILITIES NOT PERTAINING TO THIS WORK
ORDER HAVE BEEN DELETED FOR CLARITY***

FTR ENGINEER: CHUCK MCKEAN 219-531-6947
FTR INSPECTOR: ROGER BARTON 574-596-3037

UNITS / ACCT CODES

REVISIONS



THTN 2023 FTTH H3001 113 W MAIN ST,
THORNTOWN 301 SFU

PROJECT NUMBER: 2510648	C.O AREA: THORNTOWN EXCH. CODE: 00141	
DRAWN DATE: 10/19/2023	ENGR: CHUCK MCKEAN PHONE: 219-531-6947	CNTY: BOONE FILE:
SCALE: 1:50	TAX DISTRICT:	DWG: 09 OF 38
TWNHP: 37N	RNG: 2W	SEC: 11/12

09

PEARCE ENGINEER ABHINAV TRIPATHI

CONTACT NUMBER 469-480-0501



****CAUTION****
MULTIPLE VOLTAGE POWER
CIRCUITS OVERHEAD

STOP and LOOK UP

1-800-382-5544
CALL TOLL FREE


OVERLASH ON EXISTING AERIAL LEAD

***ALL FACILITIES NOT PERTAINING TO THIS WORK
ORDER HAVE BEEN DELETED FOR CLARITY***

FTR ENGINEER: CHUCK MCKEAN 219-531-6947
FTR INSPECTOR: ROGER BARTON 574-596-3037

UNITS / ACCT CODES

REVISIONS

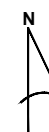

THTN 2023 FTTH H3001 113 W MAIN ST,
THORNTOWN 301 SFU

PROJECT NUMBER: 2510648 C.O AREA: THORNTOWN
EXCH. CODE: 00141

DRAWN DATE: 10/19/2023	ENGR: CHUCK MCKEAN PHONE: 219-531-6947	CNTY: BOONE FILE:
SCALE: 1:50	TAX DISTRICT:	DWG: 10 OF 38
TWNSHP: 37N	RNG: 2W	SEC: 11/12


10

NOTE: ALL THE BURIED
PLACEMENT WILL
MAINTAIN ±3'
HORIZONTAL CLEARANCE
FROM EXISTING UTILITIES.

NOTE: REFER TO SPECIFICATIONS SHEET "SS" FOR
HANDHOLE, FLOWERPOT HANDHOLE AND VAULT DETAILS.

MATCHLINE—SEE SHEET 11

MATCHLINE—SEE SHEET 09

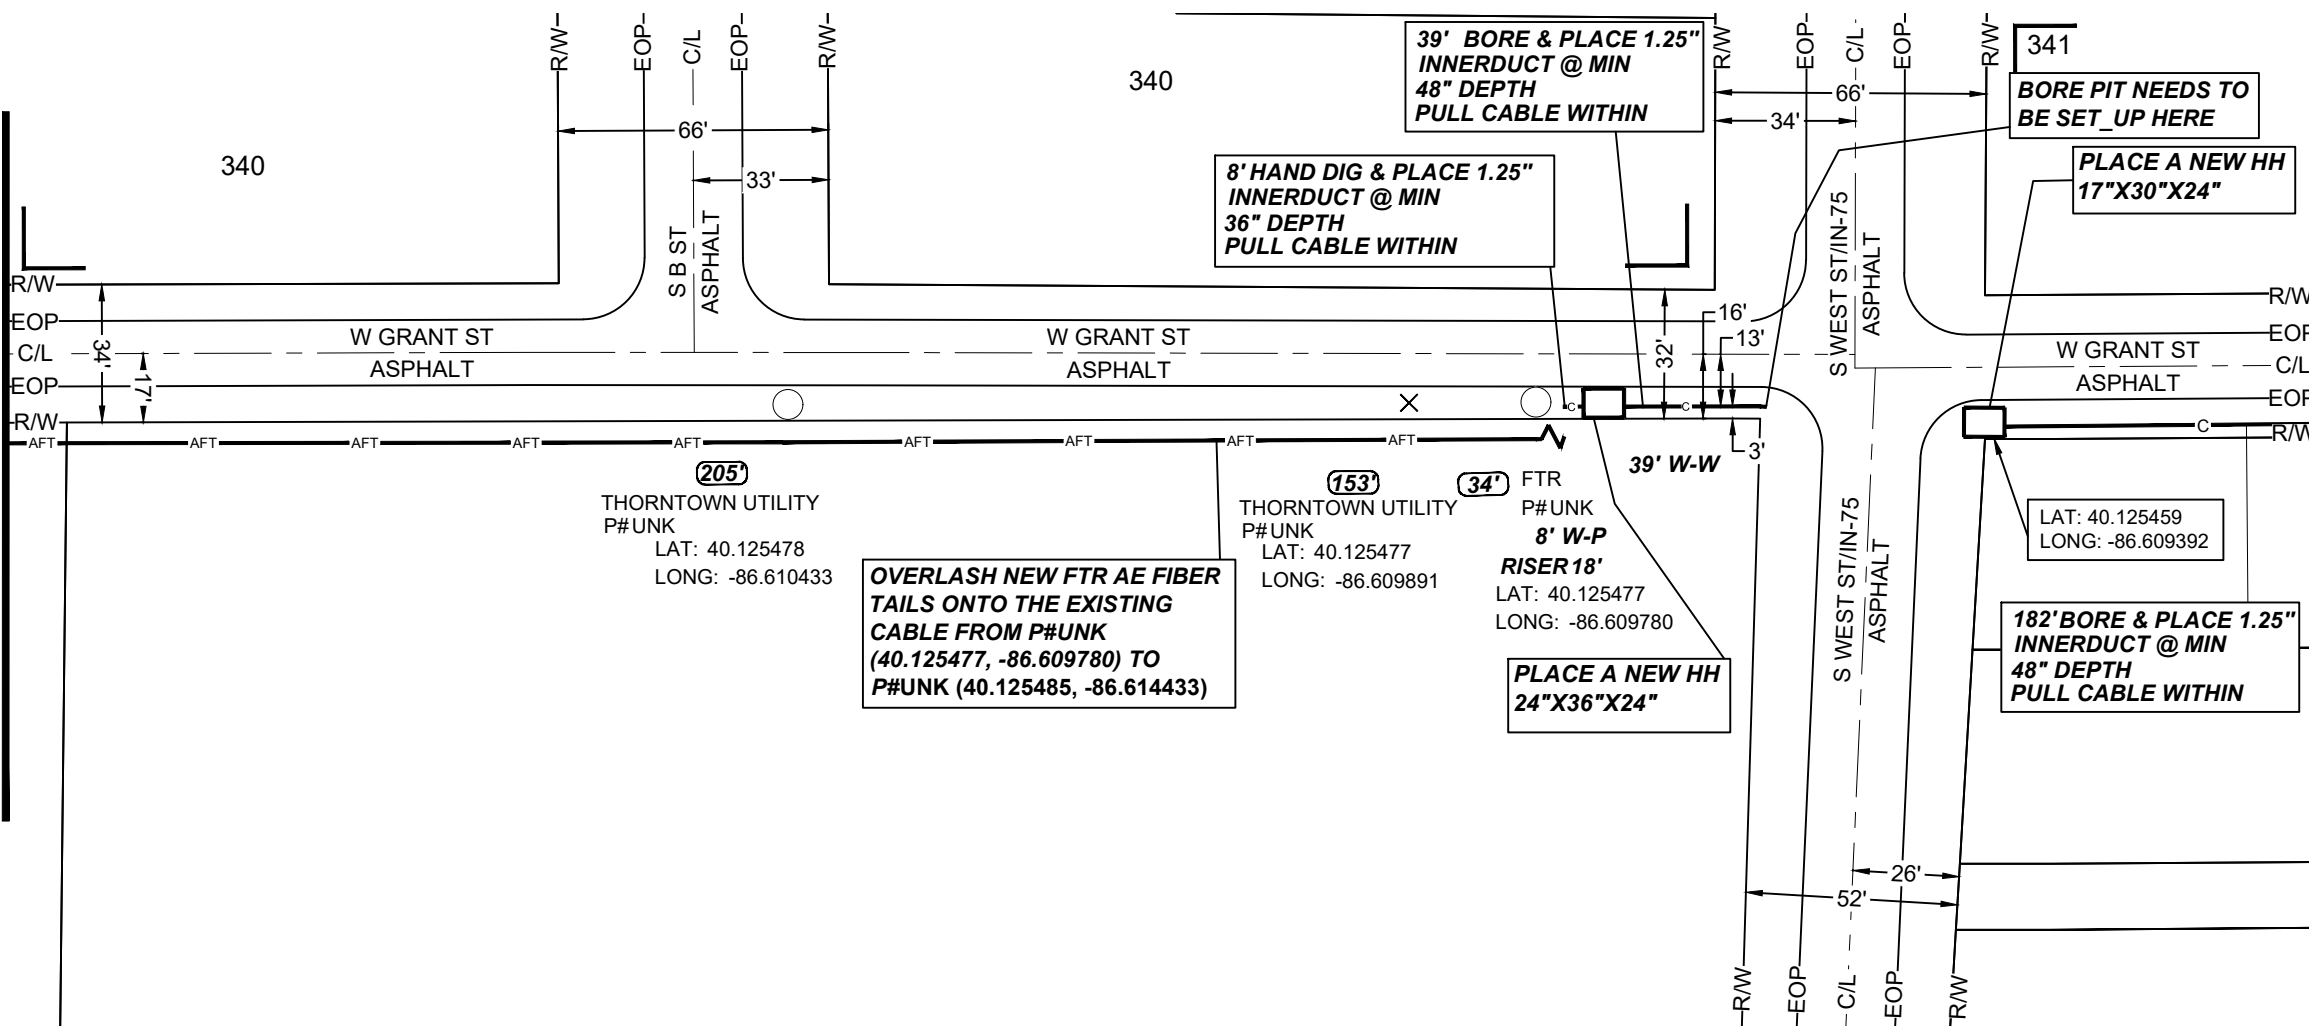

PEARCE ENGINEER ABHINAV TRIPATHI

CONTACT NUMBER 469-480-0501

HOLEY MDLEY SAYS
"DON'T DIG BLIND"

****CAUTION****
MULTIPLE VOLTAGE POWER
CIRCUITS OVERHEAD

1-800-382-5544
CALL TOLL FREE

STOP and LOOK UP

OVERLASH ON EXISTING AERIAL LEAD

ALL FACILITIES NOT PERTAINING TO THIS WORK ORDER HAVE BEEN DELETED FOR CLARITY

FTR ENGINEER: CHUCK MCKEAN 219-531-6947
FTR INSPECTOR: ROGER BARTON 574-596-3037

UNITS / ACCT CODES

UNIT / ACCT CODE	DESCRIPTION


REVISIONS

NO.	DESCRIPTION



THTN 2023 FTTH H3001 113 W MAIN ST,
THORNTOWN 301 SFU

PROJECT NUMBER: 2510648	C.O AREA: THORNTOWN EXCH. CODE: 00141	
DRAWN DATE: 10/19/2023	ENGR: CHUCK MCKEAN PHONE: 219-531-6947	CNTY: BOONE FILE:
SCALE: 1:50	TAX DISTRICT:	DWG: 11 OF 38
TWNSHP: 37N	RNG: 2W	SEC: 11/12

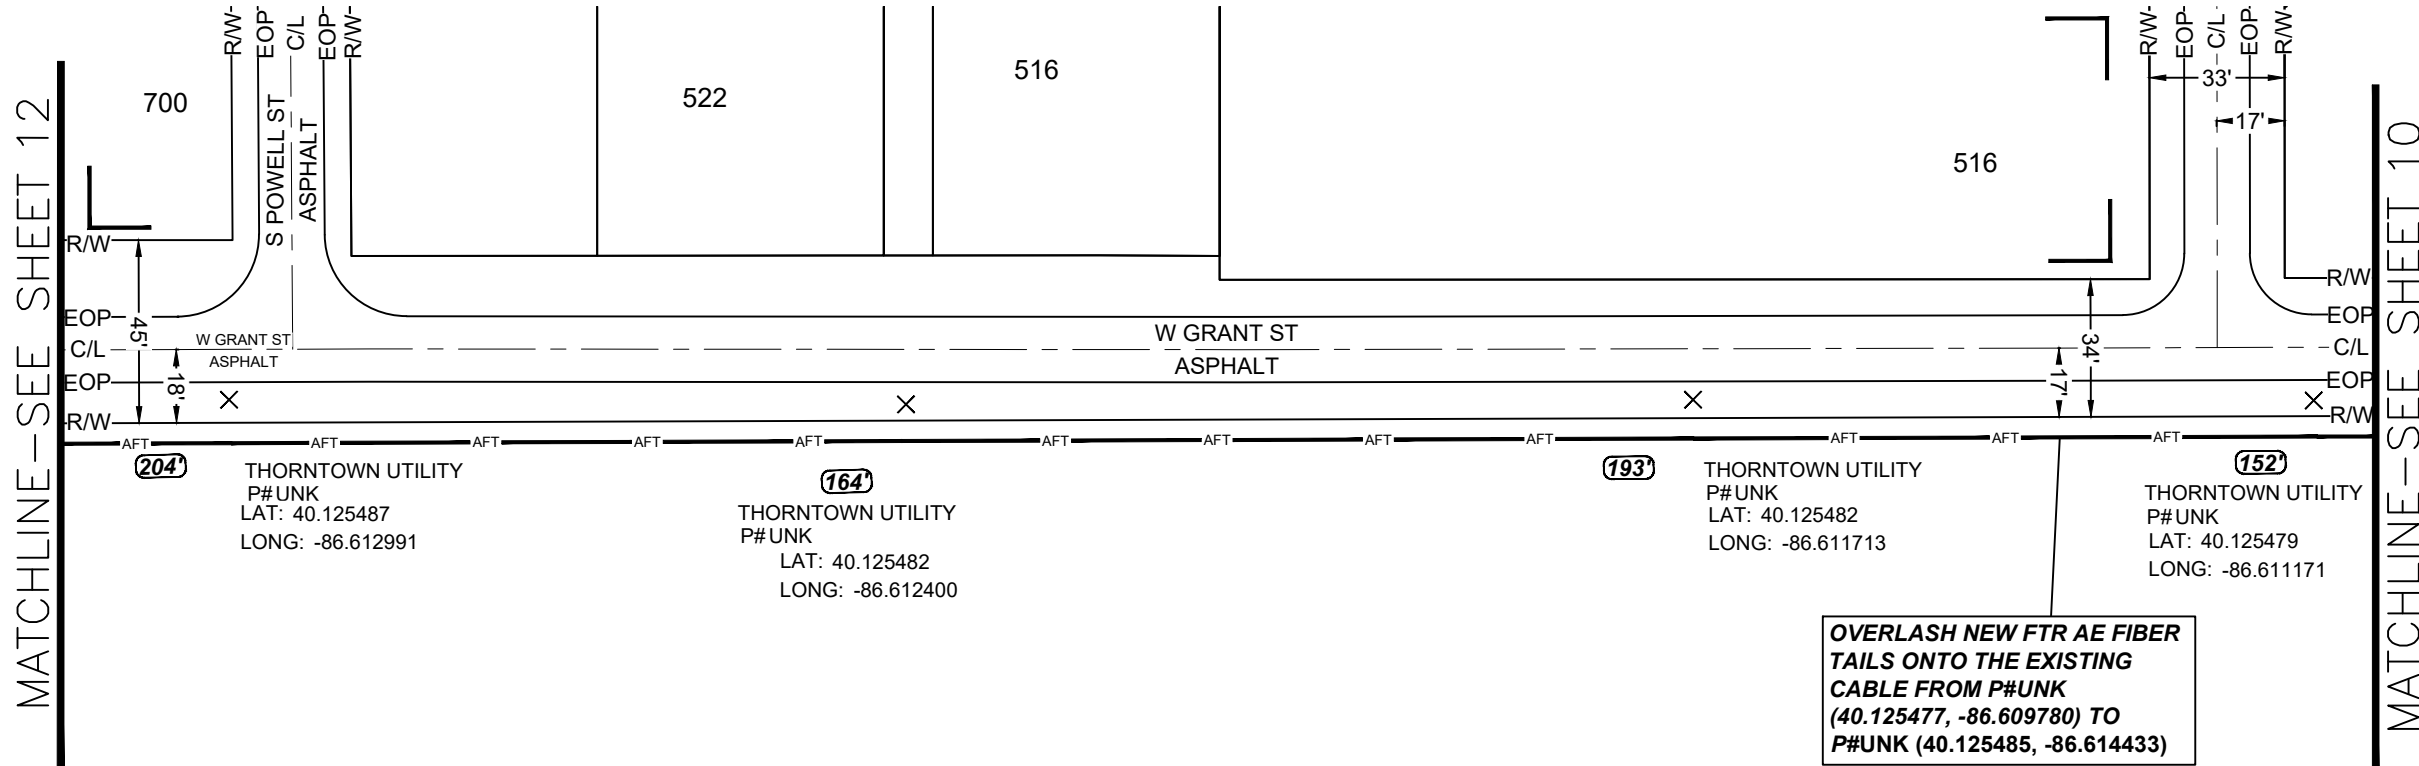


MATCHLINE—SEE SHEET 12

MATCHLINE—SEE SHEET 10

PEARCE ENGINEER ABHINAV TRIPATHI

CONTACT NUMBER 469-480-0501

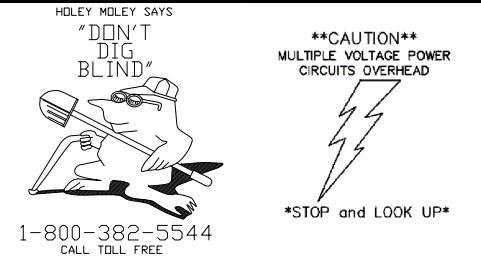

OVERLASH ON EXISTING AERIAL LEAD

ALL FACILITIES NOT PERTAINING TO THIS WORK ORDER HAVE BEEN DELETED FOR CLARITY

FTR ENGINEER: CHUCK MCKEAN 219-531-6947
FTR INSPECTOR: ROGER BARTON 574-596-3037


UNITS / ACCT CODES

REVISIONS




THTN 2023 FTTH H3001 113 W MAIN ST, THORNTOWN 301 SFU

PROJECT NUMBER: 2510648	C.O AREA: THORNTOWN EXCH. CODE: 00141	
DRAWN DATE: 10/19/2023	ENGR: CHUCK MCKEAN PHONE: 219-531-6947	CNTY: BOONE FILE:
SCALE: 1:50	TAX DISTRICT:	DWG: 12 OF 38
TWNHWP: 37N	RNG: 2W	SEC: 11/12

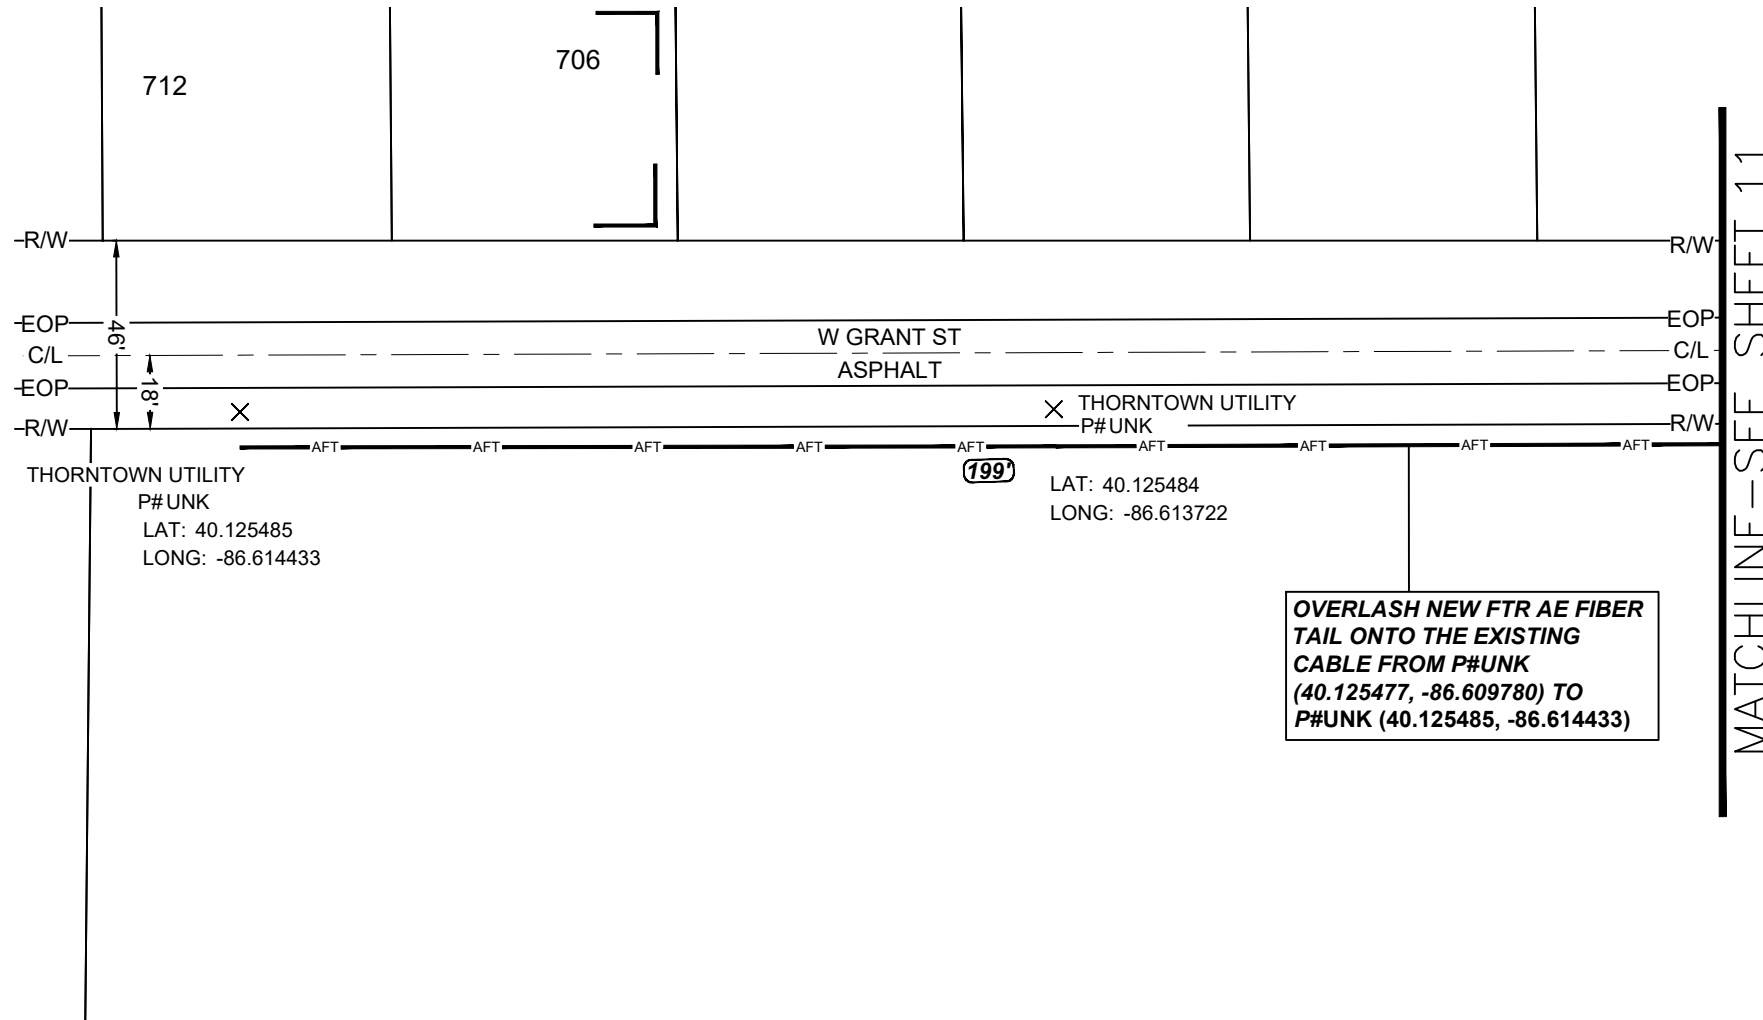

PEARCE ENGINEER ABHINAV TRIPATHI

CONTACT NUMBER 469-480-0501

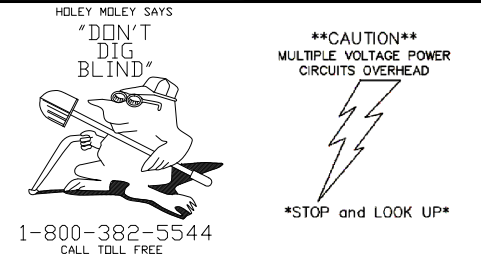

*****OVERLASH ON EXISTING AERIAL LEAD*****

*****ALL FACILITIES NOT PERTAINING TO THIS WORK ORDER HAVE BEEN DELETED FOR CLARITY*****


FTR ENGINEER: CHUCK MCKEAN 219-531-6947
FTR INSPECTOR: ROGER BARTON 574-596-3037

UNITS / ACCT CODES

UNIT #	ACCT CODE


REVISIONS

NO.	DESCRIPTION

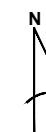


THTN 2023 FTTH H3001 113 W MAIN ST,
THORNTOWN 301 SFU

PROJECT NUMBER: 2510648	C.O AREA: THORNTOWN EXCH. CODE: 00141	
DRAWN DATE: 10/19/2023	ENGR: CHUCK MCKEAN PHONE: 219-531-6947	CNTY: BOONE FILE:
SCALE: 1:50	TAX DISTRICT:	DWG: 13 OF 38
TWNHP: 37N	RNG: 2W	SEC: 11/12

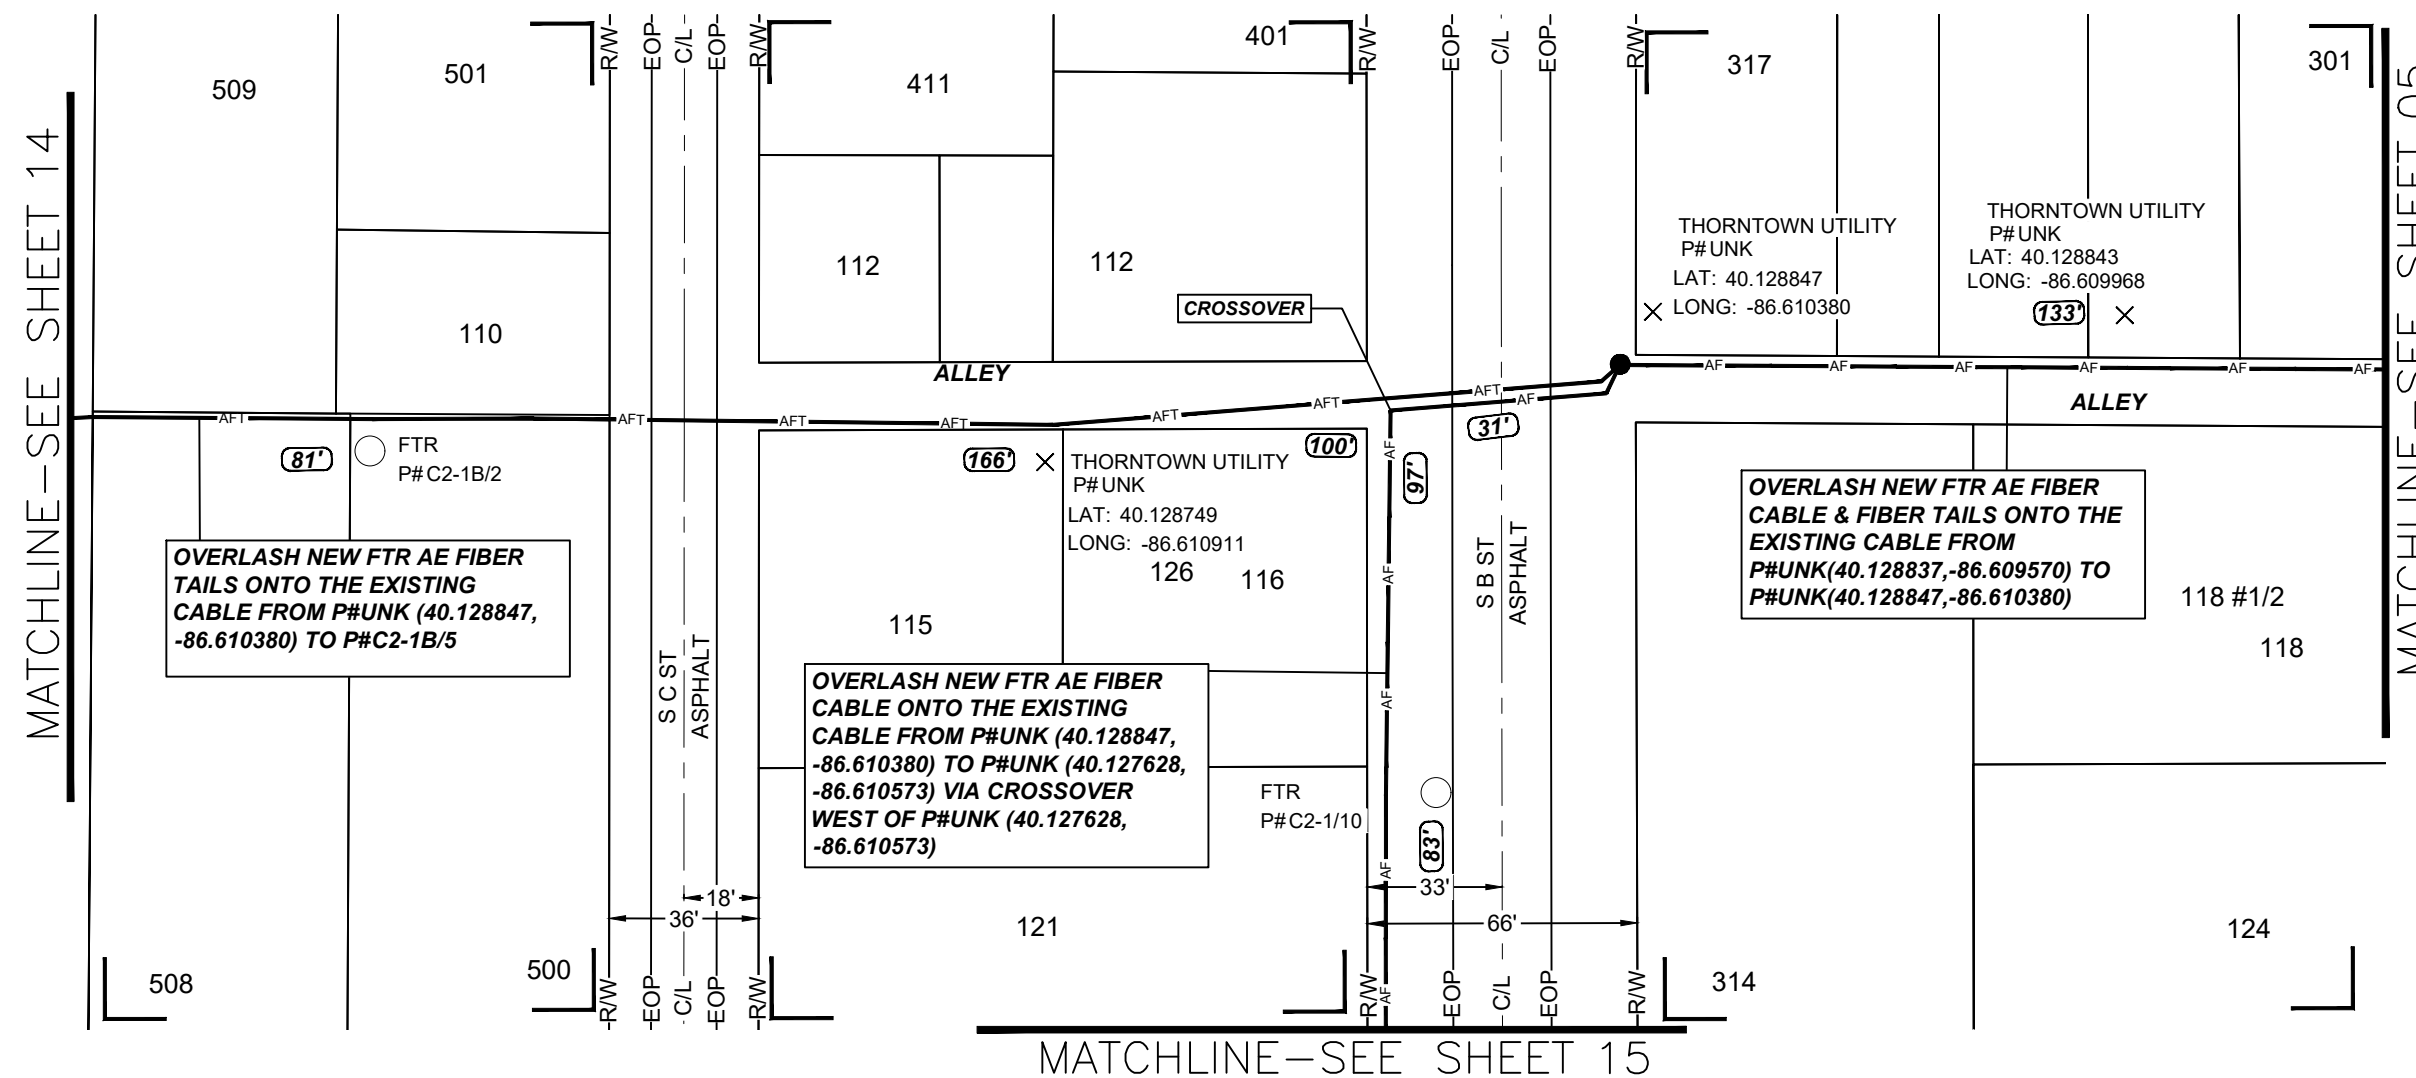

PEARCE ENGINEER ABHINAV TRIPATHI

CONTACT NUMBER 469-480-0501

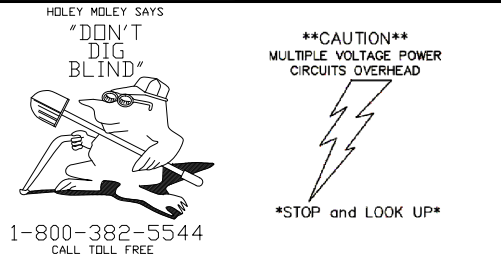

1-800-382-5544
CALL TOLL FREE

OVERLASH ON EXISTING AERIAL LEAD

ALL FACILITIES NOT PERTAINING TO THIS WORK ORDER HAVE BEEN DELETED FOR CLARITY

FTR ENGINEER: CHUCK MCKEAN 219-531-6947
FTR INSPECTOR: ROGER BARTON 574-596-3037

UNITS / ACCT CODES

UNIT / ACCT CODES

REVISIONS

REVISIONS




THTN 2023 FTTH H3001 113 W MAIN ST, THORNTOWN 301 SFU

PROJECT NUMBER: 2510648 C.O AREA: THORNTOWN EXCH. CODE: 00141

DRAWN DATE: 10/19/2023 ENGR: CHUCK MCKEAN PHONE: 219-531-6947 CNTY: BOONE FILE:


SCALE: 1:50 TAX DISTRICT: TWNSHP: 37N RNG: 2W DWG: 14 OF 38 SEC: 11/12

MATCHLINE-SEE SHEET 13

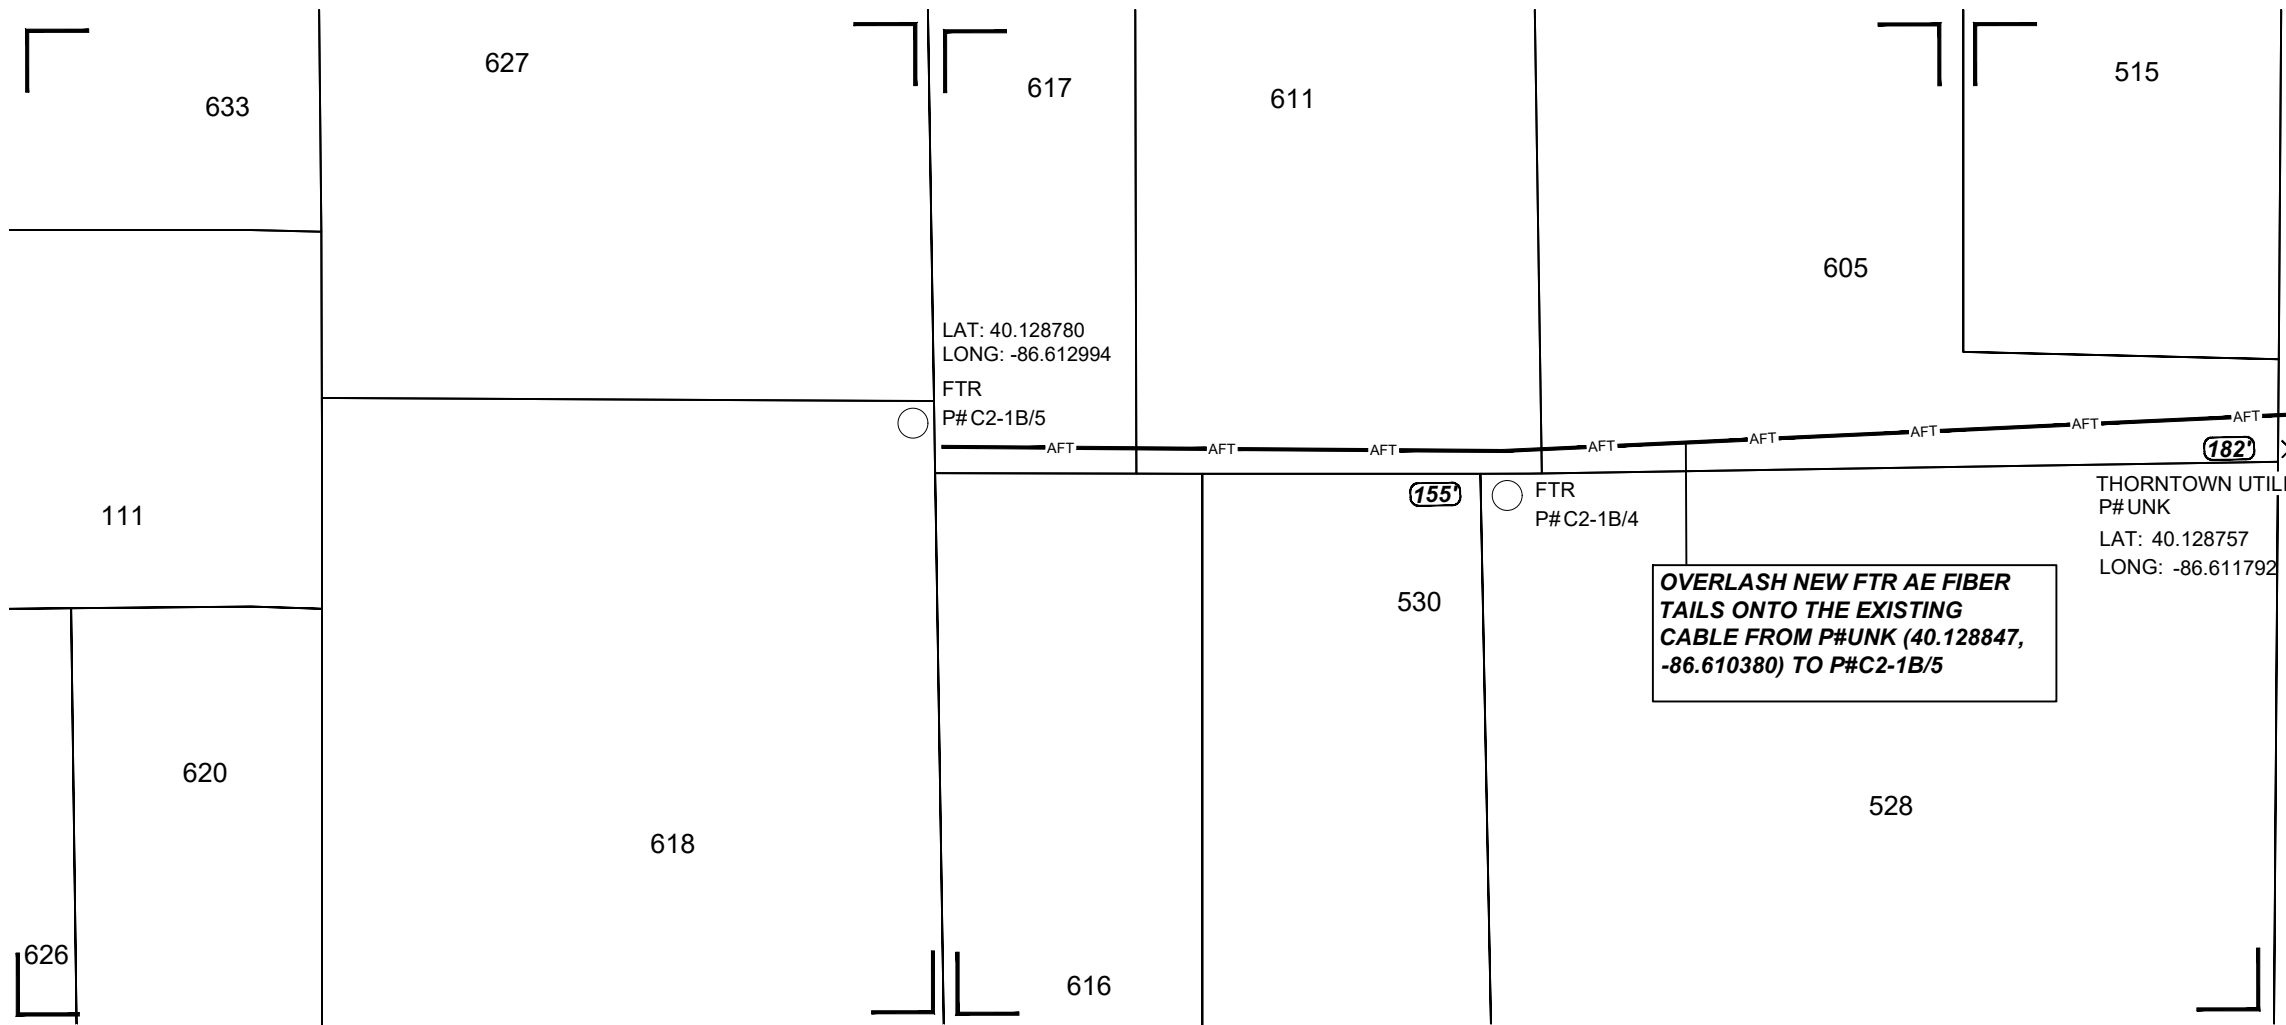

PEARCE ENGINEER ABHINAV TRIPATHI

CONTACT NUMBER 469-480-0501

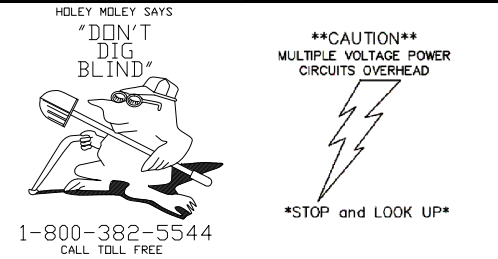

OVERLASH ON EXISTING AERIAL LEAD

ALL FACILITIES NOT PERTAINING TO THIS WORK ORDER HAVE BEEN DELETED FOR CLARITY

FTR ENGINEER: CHUCK MCKEAN 219-531-6947
FTR INSPECTOR: ROGER BARTON 574-596-3037

UNITS / ACCT CODES

REVISIONS




THTN 2023 FTTH H3001 113 W MAIN ST, THORNTOWN 301 SFU

PROJECT NUMBER: 2510648 C.O AREA: THORNTOWN EXCH. CODE: 00141

DRAWN DATE: 10/19/2023	ENGR: CHUCK MCKEAN PHONE: 219-531-6947	CNTY: BOONE FILE:
SCALE: 1:50	TAX DISTRICT:	DWG: 15 OF 38
TWNSHP: 37N	RNG: 2W	SEC: 11/12

15

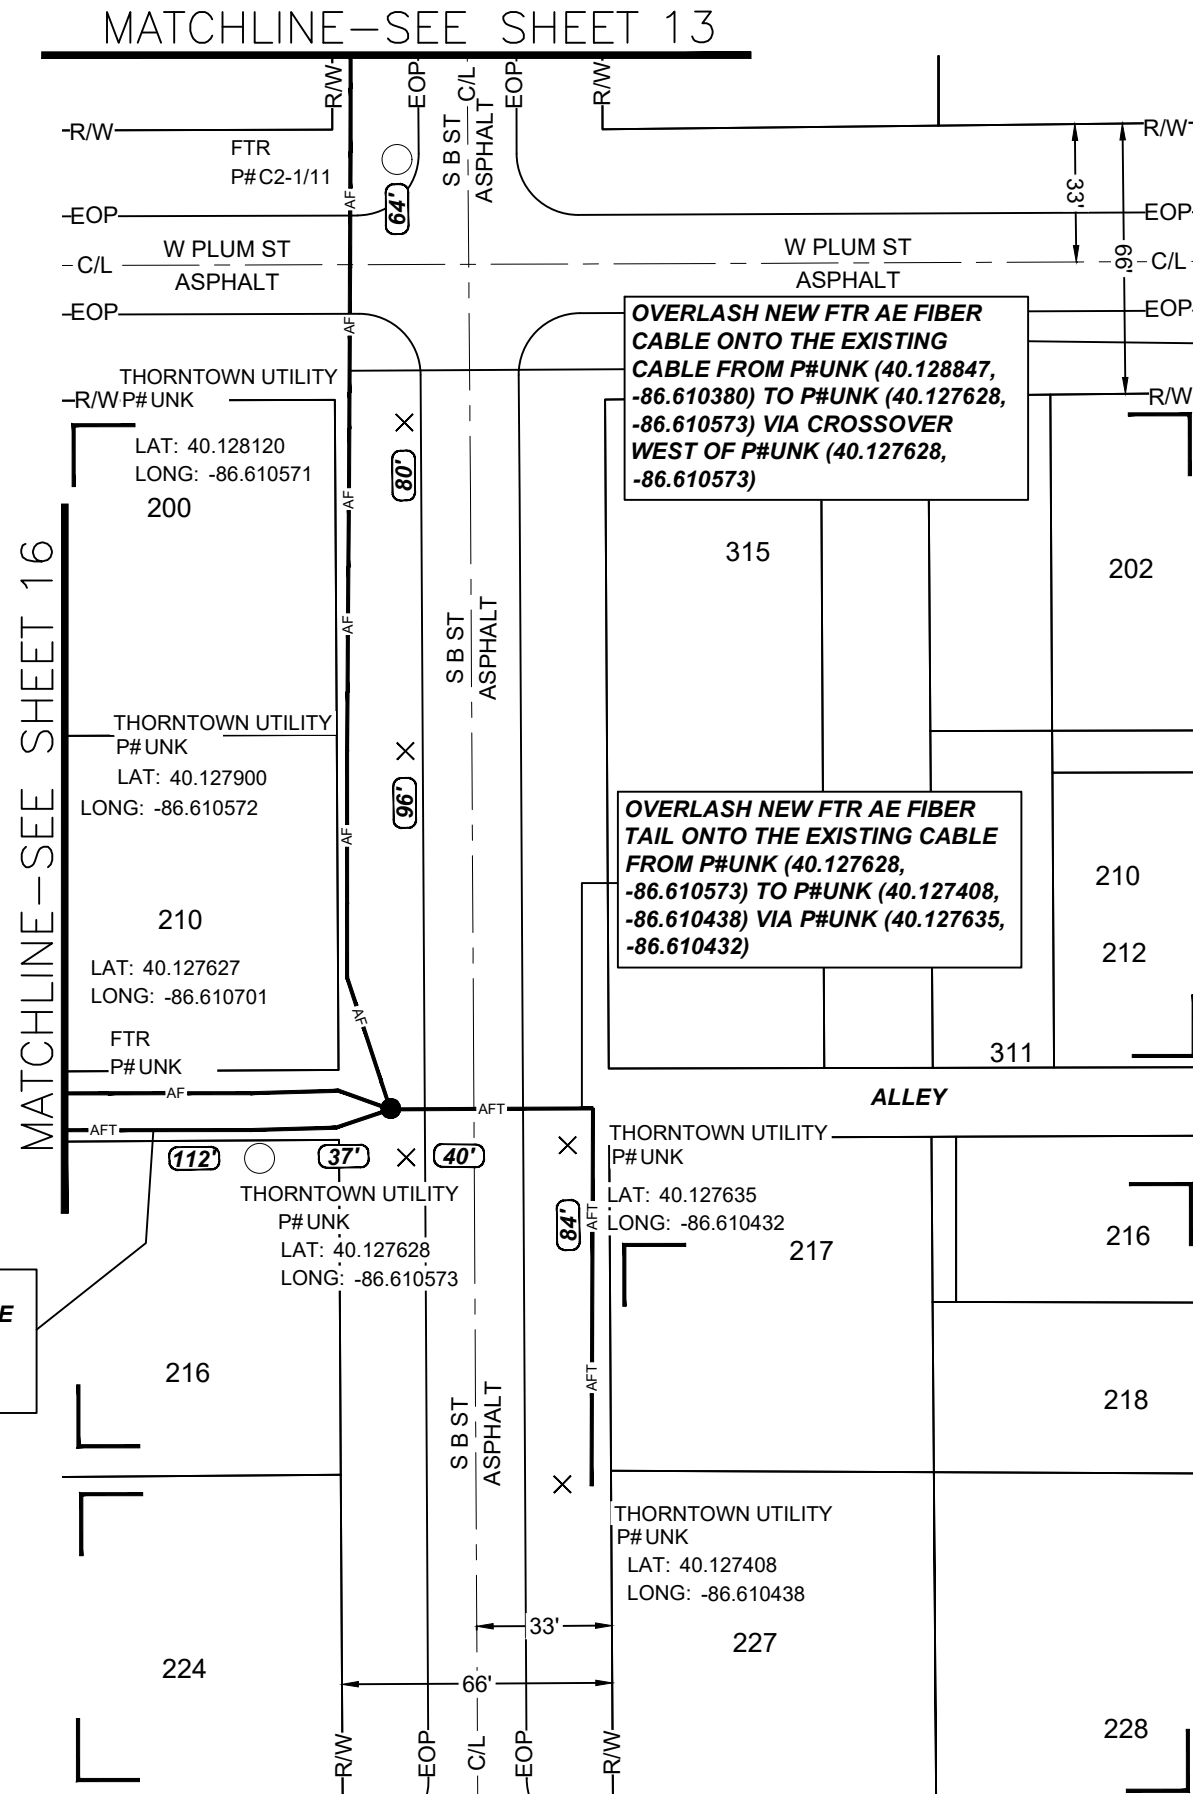

PEARCE ENGINEER ABHINAV TRIPATHI

CONTACT NUMBER 469-480-0501



****CAUTION****
MULTIPLE VOLTAGE POWER
CIRCUITS OVERHEAD


STOP and LOOK UP

1-800-382-5544
CALL TOLL FREE

*****OVERLASH ON EXISTING AERIAL LEAD*****

*****ALL FACILITIES NOT PERTAINING TO THIS WORK
ORDER HAVE BEEN DELETED FOR CLARITY*****

FTR ENGINEER: CHUCK MCKEAN 219-531-6947
FTR INSPECTOR: ROGER BARTON 574-596-3037

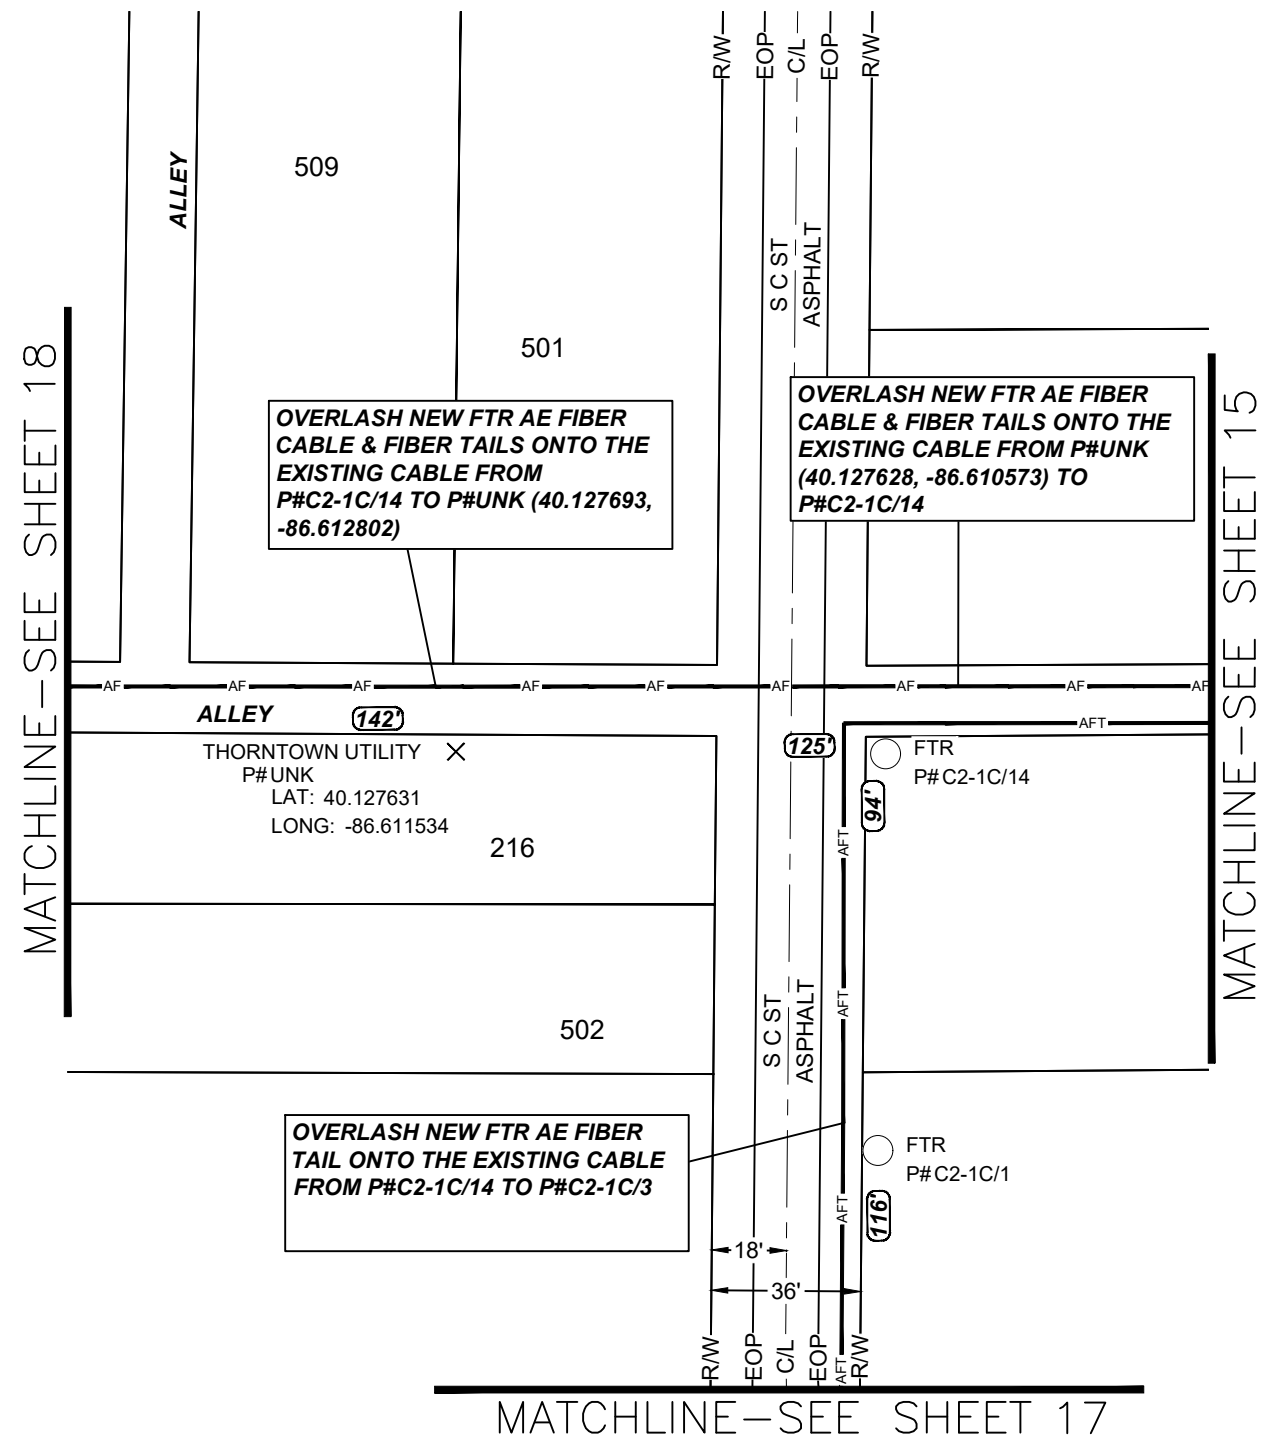

UNITS / ACCT CODES

UNITS / ACCT CODES

REVISIONS

REVISIONS



THTN 2023 FTTH H3001 113 W MAIN ST,
THORNTOWN 301 SFU

PROJECT NUMBER: 2510648	C.O AREA: THORNTOWN EXCH. CODE: 00141	
DRAWN DATE: 10/19/2023	ENGR: CHUCK MCKEAN PHONE: 219-531-6947	CNTY: BOONE FILE:
SCALE: 1:50	TAX DISTRICT:	DWG: 16 OF 38
TWNSHP: 37N	RNG: 2W	SEC: 11/12

PEARCE ENGINEER ABHINAV TRIPATHI

CONTACT NUMBER 469-480-0501



****CAUTION****
MULTIPLE VOLTAGE POWER
CIRCUITS OVERHEAD



STOP and LOOK UP

1-800-382-5544
CALL TOLL FREE


*****OVERLASH ON EXISTING AERIAL LEAD*****

*****ALL FACILITIES NOT PERTAINING TO THIS WORK ORDER HAVE BEEN DELETED FOR CLARITY*****

FTR ENGINEER: CHUCK MCKEAN 219-531-6947
FTR INSPECTOR: ROGER BARTON 574-596-3037

UNITS / ACCT CODES

REVISIONS

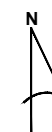


THTN 2023 FTTH H3001 113 W MAIN ST,
THORNTOWN 301 SFU

PROJECT NUMBER: 2510648 C.O AREA: THORNTOWN EXCH. CODE: 00141

DRAWN DATE: 10/19/2023 ENGR: CHUCK MCKEAN PHONE: 219-531-6947 CNTY: BOONE FILE:

SCALE: 1:50 TAX DISTRICT: DWG: 17 OF 38

TWNSHP: 37N RNG: 2W SEC: 11/12

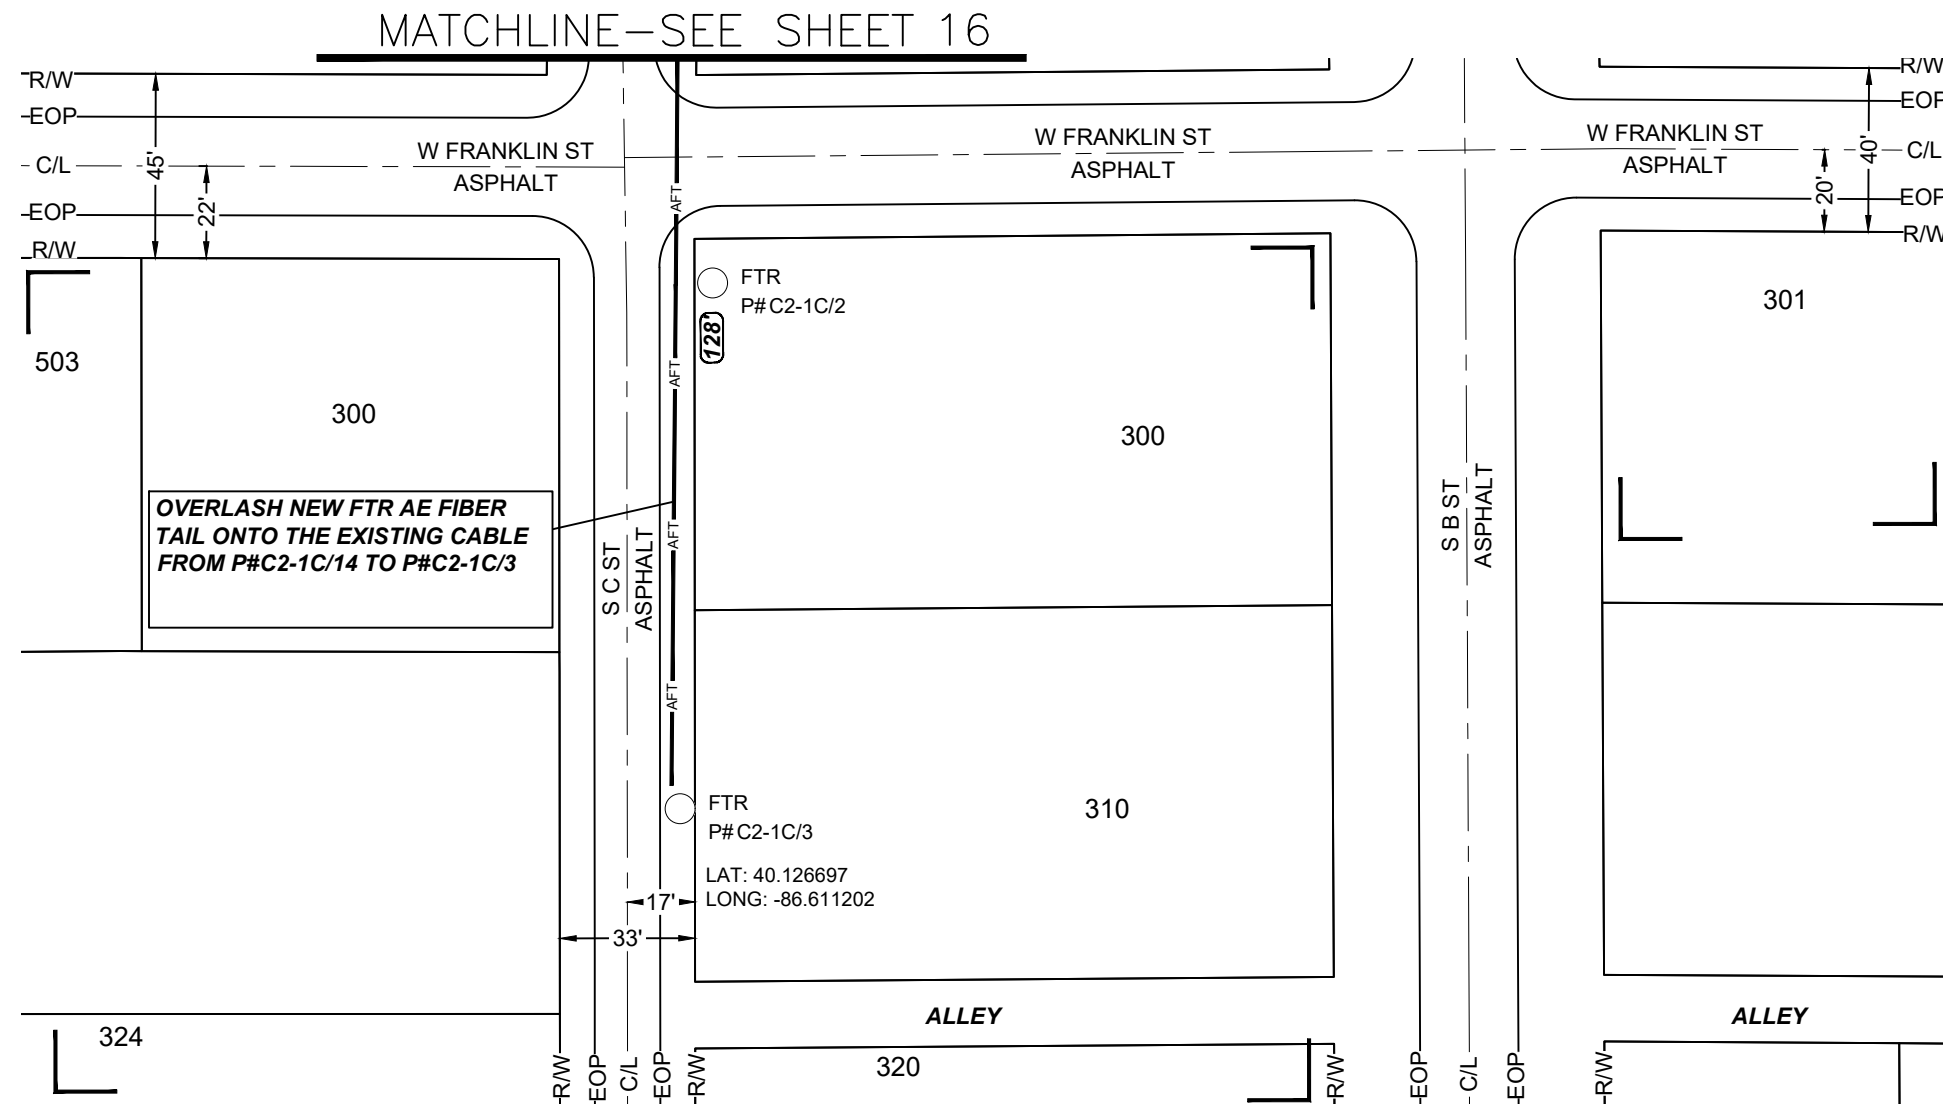

NOTE: ALL THE BURIED PLACEMENT WILL MAINTAIN ±3' HORIZONTAL CLEARANCE FROM EXISTING UTILITIES.

NOTE : REFER TO SPECIFICATIONS SHEET "SS" FOR HANDHOLE, FLOWER POT HANDHOLE AND VAULT DETAILS .




PEARCE ENGINEER ABHINAV TRIPATHI
 CONTACT NUMBER 469-480-0501



CAUTION
 MULTIPLE VOLTAGE POWER CIRCUITS OVERHEAD
 STOP and LOOK UP

1-800-382-5544
 CALL TOLL FREE

OVERLASH ON EXISTING AERIAL LEAD
 ALL FACILITIES NOT PERTAINING TO THIS WORK ORDER HAVE BEEN DELETED FOR CLARITY
 FTR ENGINEER: CHUCK MCKEAN 219-531-6947
 FTR INSPECTOR: ROGER BARTON 574-596-3037

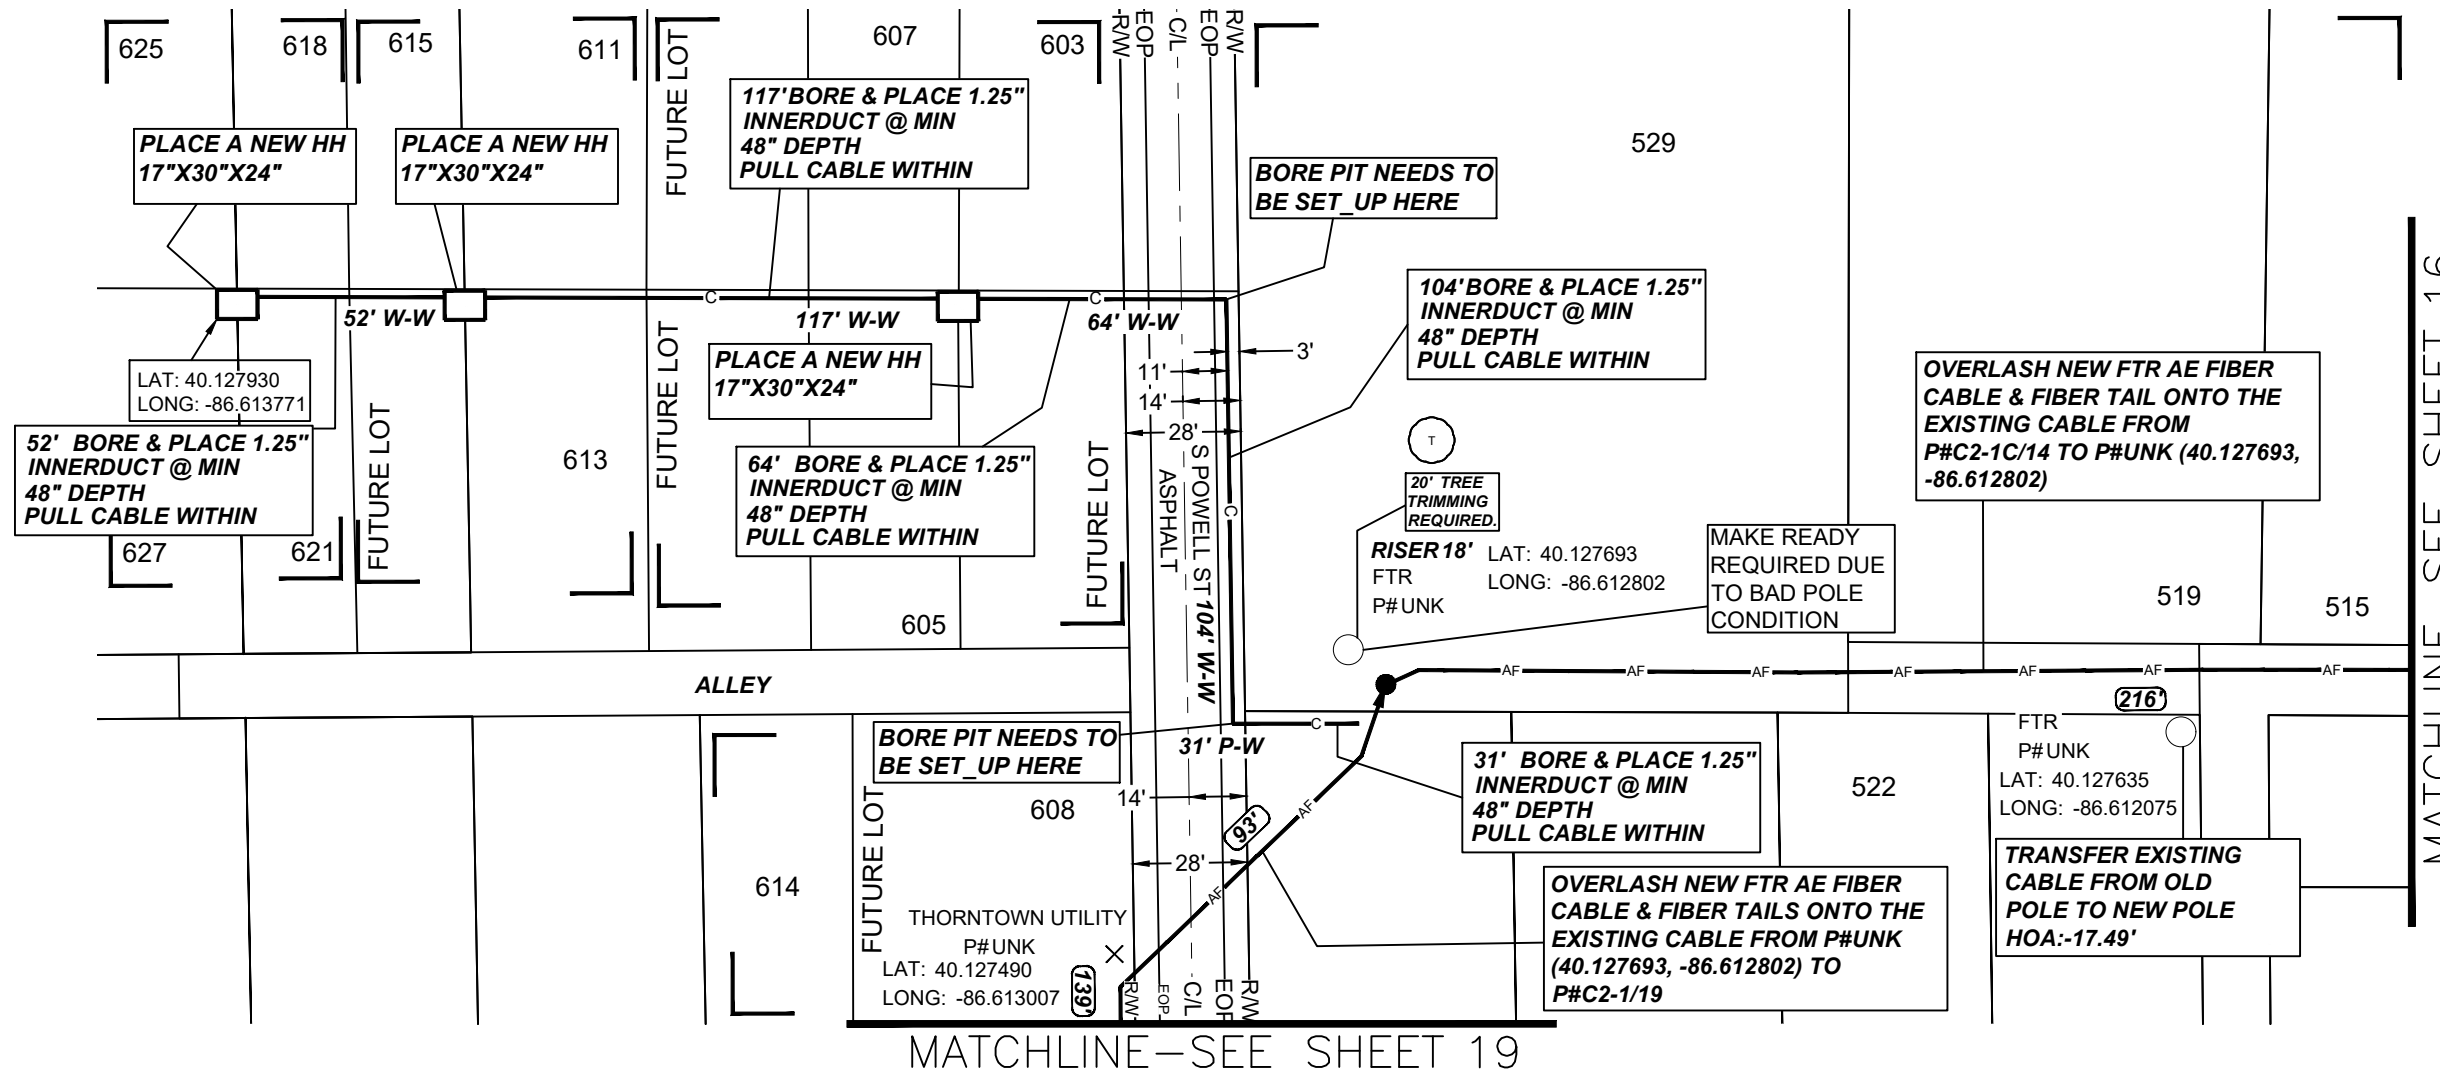

UNITS / ACCT CODES

REVISIONS



THTN 2023 FTTH H3001 113 W MAIN ST,
 THORNTOWN 301 SFU

PROJECT NUMBER: 2510648	C.O AREA: THORNTOWN EXCH. CODE: 00141	
DRAWN DATE: 10/19/2023	ENGR: CHUCK MCKEAN PHONE: 219-531-6947	CNTY: BOONE FILE:
SCALE: 1:50	TAX DISTRICT:	DWG: 18 OF 38
TWNSHP: 37N	RNG: 2W	SEC: 11/12

18

PEARCE ENGINEER ABHINAV TRIPATHI

CONTACT NUMBER 469-480-0501



1-800-382-5544
CALL TOLL FREE

****CAUTION****
MULTIPLE VOLTAGE POWER
CIRCUITS OVERHEAD

STOP and LOOK UP

OVERLASH ON EXISTING AERIAL LEAD

***ALL FACILITIES NOT PERTAINING TO THIS WORK
ORDER HAVE BEEN DELETED FOR CLARITY***

FTR ENGINEER: CHUCK MCKEAN 219-531-6947
FTR INSPECTOR: ROGER BARTON 574-596-3037


UNITS / ACCT CODES

REVISIONS



THTN 2023 FTTH H3001 113 W MAIN ST,
THORNTOWN 301 SFU

PROJECT NUMBER: 2510648		C.O AREA: THORNTOWN EXCH. CODE: 00141
DRAWN DATE: 10/19/2023	ENGR: CHUCK MCKEAN PHONE: 219-531-6947	CNTY: BOONE FILE:
SCALE: 1:50	TAX DISTRICT:	DWG: 19 OF 38
TWNHP: 37N	RNG: 2W	SEC: 11/12

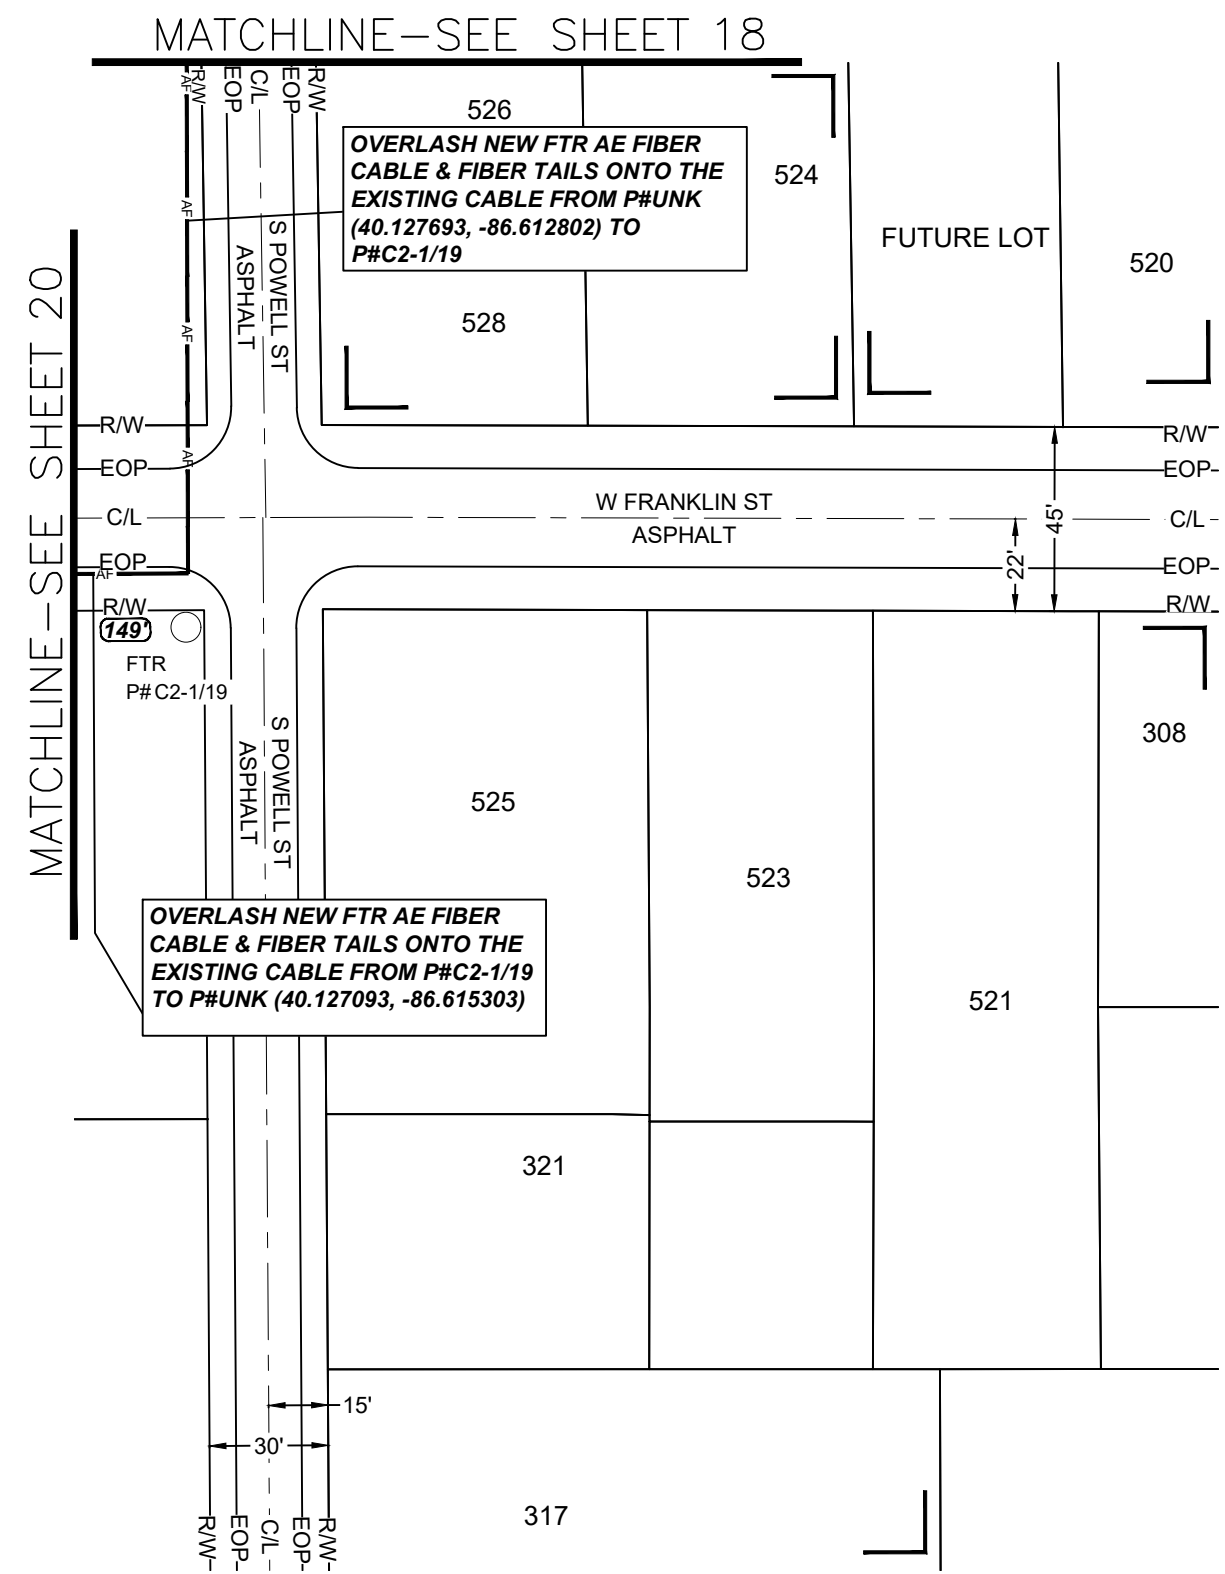

MATCHLINE—SEE SHEET 18

MATCHLINE—SEE SHEET 20

PEARCE ENGINEER ABHINAV TRIPATHI

CONTACT NUMBER 469-480-0501



****CAUTION****
MULTIPLE VOLTAGE POWER
CIRCUITS OVERHEAD



STOP and LOOK UP

OVERLASH ON EXISTING AERIAL LEAD

ALL FACILITIES NOT PERTAINING TO THIS WORK ORDER HAVE BEEN DELETED FOR CLARITY

FTR ENGINEER: CHUCK MCKEAN 219-531-6947
FTR INSPECTOR: ROGER BARTON 574-596-3037


UNITS / ACCT CODES

REVISIONS



THTN 2023 FTTH H3001 113 W MAIN ST, THORNTOWN 301 SFU

PROJECT NUMBER : 2510648		C.O AREA: THORNTOWN EXCH. CODE: 00141	
DRAWN DATE: 10/19/2023	ENGR: CHUCK MCKEAN PHONE: 219-531-6947	CNTY: BOONE FILE:	
SCALE: 1:50	TAX DISTRICT:	DWG: 20 OF 38	
TWNHSP: 37N	RNG: 2W	SEC: 11/12	

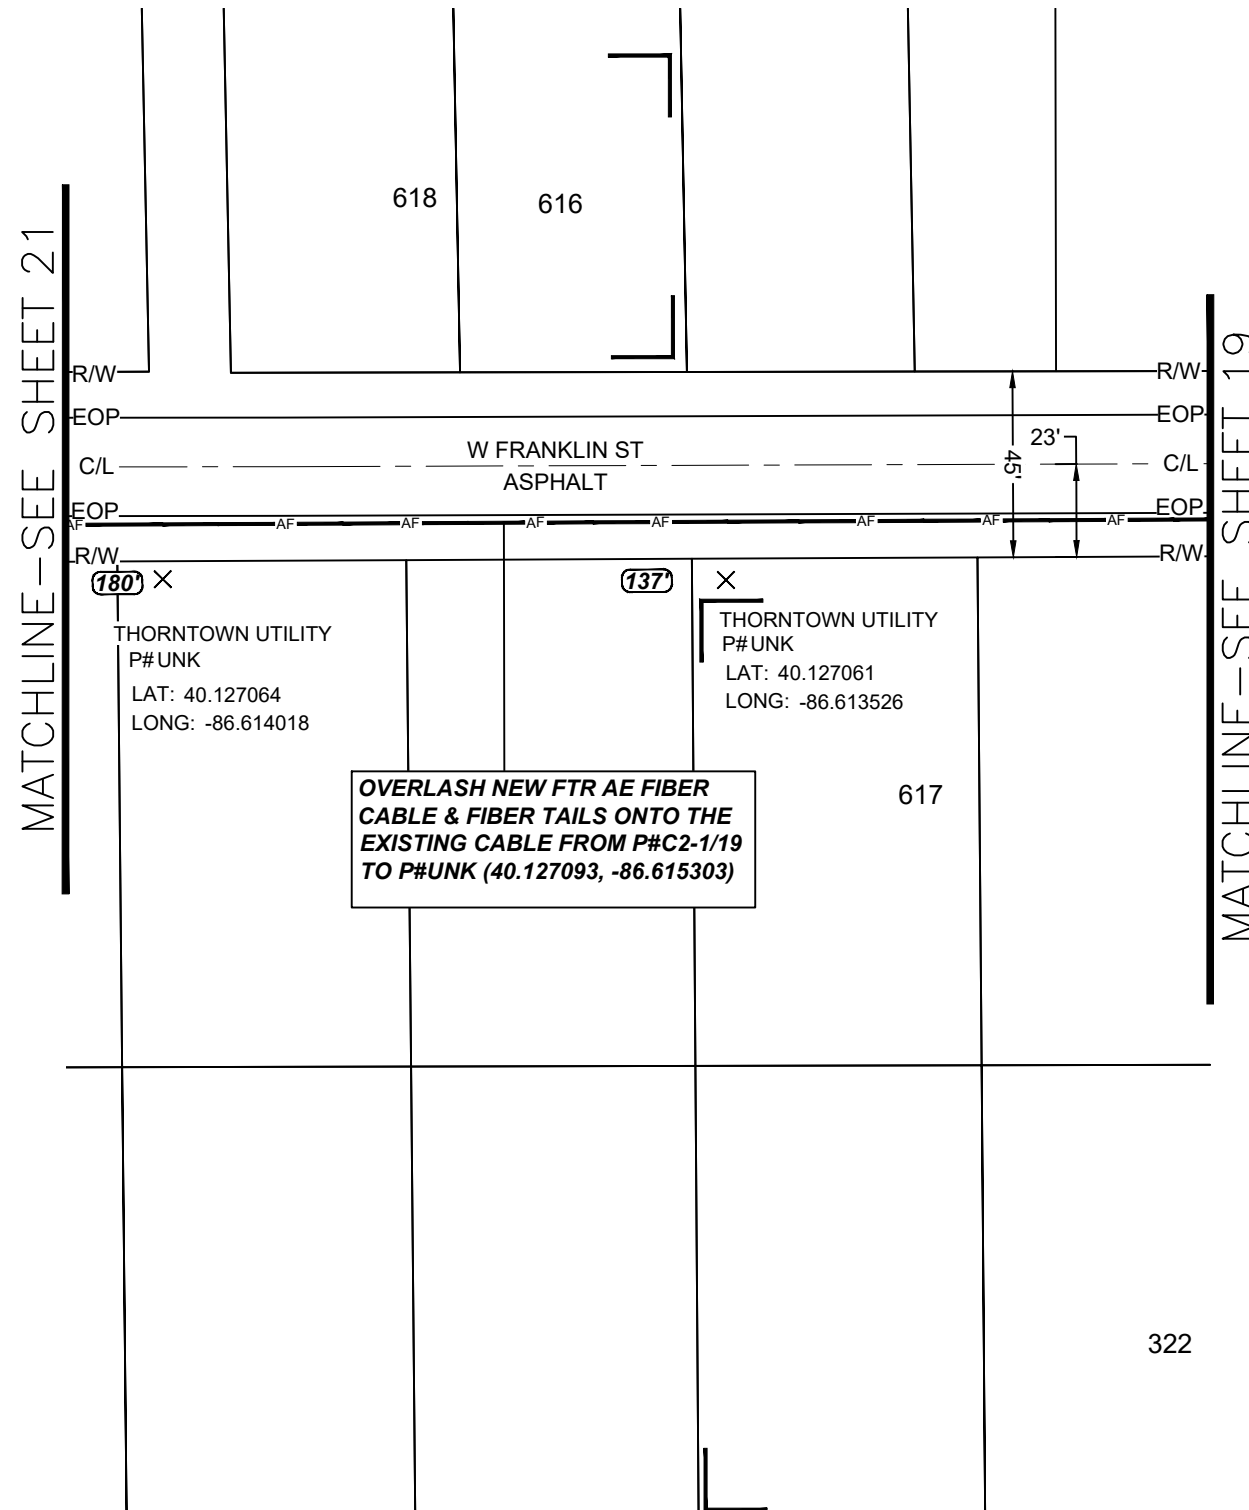


OVERLASH NEW FTR AE FIBER CABLE & FIBER TAILS ONTO THE EXISTING CABLE FROM P#C2-1/19 TO P#UNK (40.127093, -86.615303)

**NOTE: ALL THE BURIED
PLACEMENT WILL
MAINTAIN ±3'
HORIZONTAL CLEARANCE
FROM EXISTING UTILITIES.**



PEARCE ENGINEER ABHINAV TRIPATHI

CONTACT NUMBER 469-480-0501

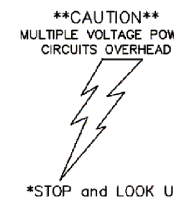

1-800-382-5544
CALL TOLL FREE

*****OVERLASH ON EXISTING AERIAL LEAD*****

*****ALL FACILITIES NOT PERTAINING TO THIS WORK
ORDER HAVE BEEN DELETED FOR CLARITY*****


FTR ENGINEER: CHUCK MCKEAN 219-531-6947
FTR INSPECTOR: ROGER BARTON 574-596-3037

UNITS / ACCT CODES

UNITS / ACCT CODES

REVISIONS

REVISIONS

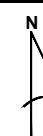


THTN 2023 FTTH H3001 113 W MAIN ST,
THORNTOWN 301 SFU

PROJECT NUMBER : 2510648 C.O AREA: THORNTOWN EXCH. CODE: 00141

DRAWN DATE: 10/19/2023	ENGR: CHUCK MCKEAN PHONE: 219-531-6947	CNTY: BOONE FILE:
SCALE: 1:50	TAX DISTRICT:	DWG: 21 OF 38
TWNSHP: 37N	RNG: 2W	SEC: 11/12

21

MATCHLINE—SEE SHEET 22

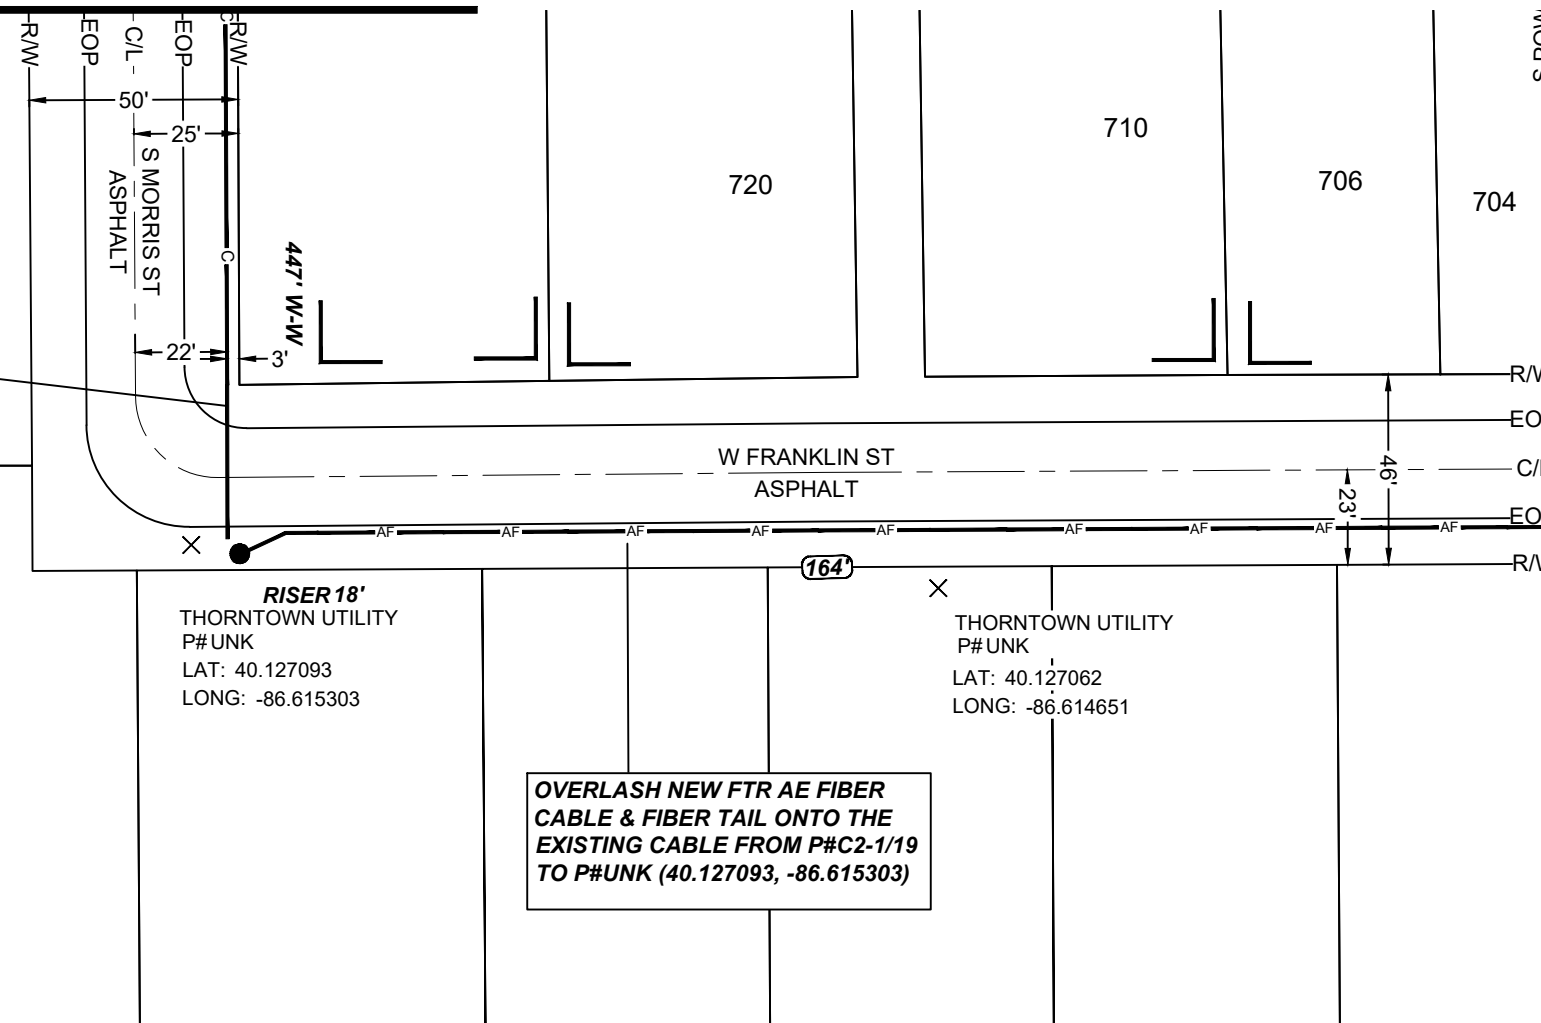

MATCHLINE—SEE SHEET 20

447' BORE & PLACE 2X1.25" INNERDUCT @ MIN 48" DEPTH PULL CABLE WITHIN

OVERLASH NEW FTR AE FIBER CABLE & FIBER TAIL ONTO THE EXISTING CABLE FROM P#C2-1/19 TO P#UNK (40.127093, -86.615303)

NOTE: ALL THE BURIED PLACEMENT WILL MAINTAIN ±3' HORIZONTAL CLEARANCE FROM EXISTING UTILITIES.



PEARCE ENGINEER ABHINAV TRIPATHI

CONTACT NUMBER 469-480-0501



CAUTION MULTIPLE VOLTAGE POWER CIRCUITS OVERHEAD



1-800-382-5544 CALL TOLL FREE

OVERLASH ON EXISTING AERIAL LEAD

ALL FACILITIES NOT PERTAINING TO THIS WORK ORDER HAVE BEEN DELETED FOR CLARITY


FTR ENGINEER: CHUCK MCKEAN 219-531-6947
FTR INSPECTOR: ROGER BARTON 574-596-3037

UNITS / ACCT CODES

UNITS / ACCT CODES


REVISIONS

REVISIONS

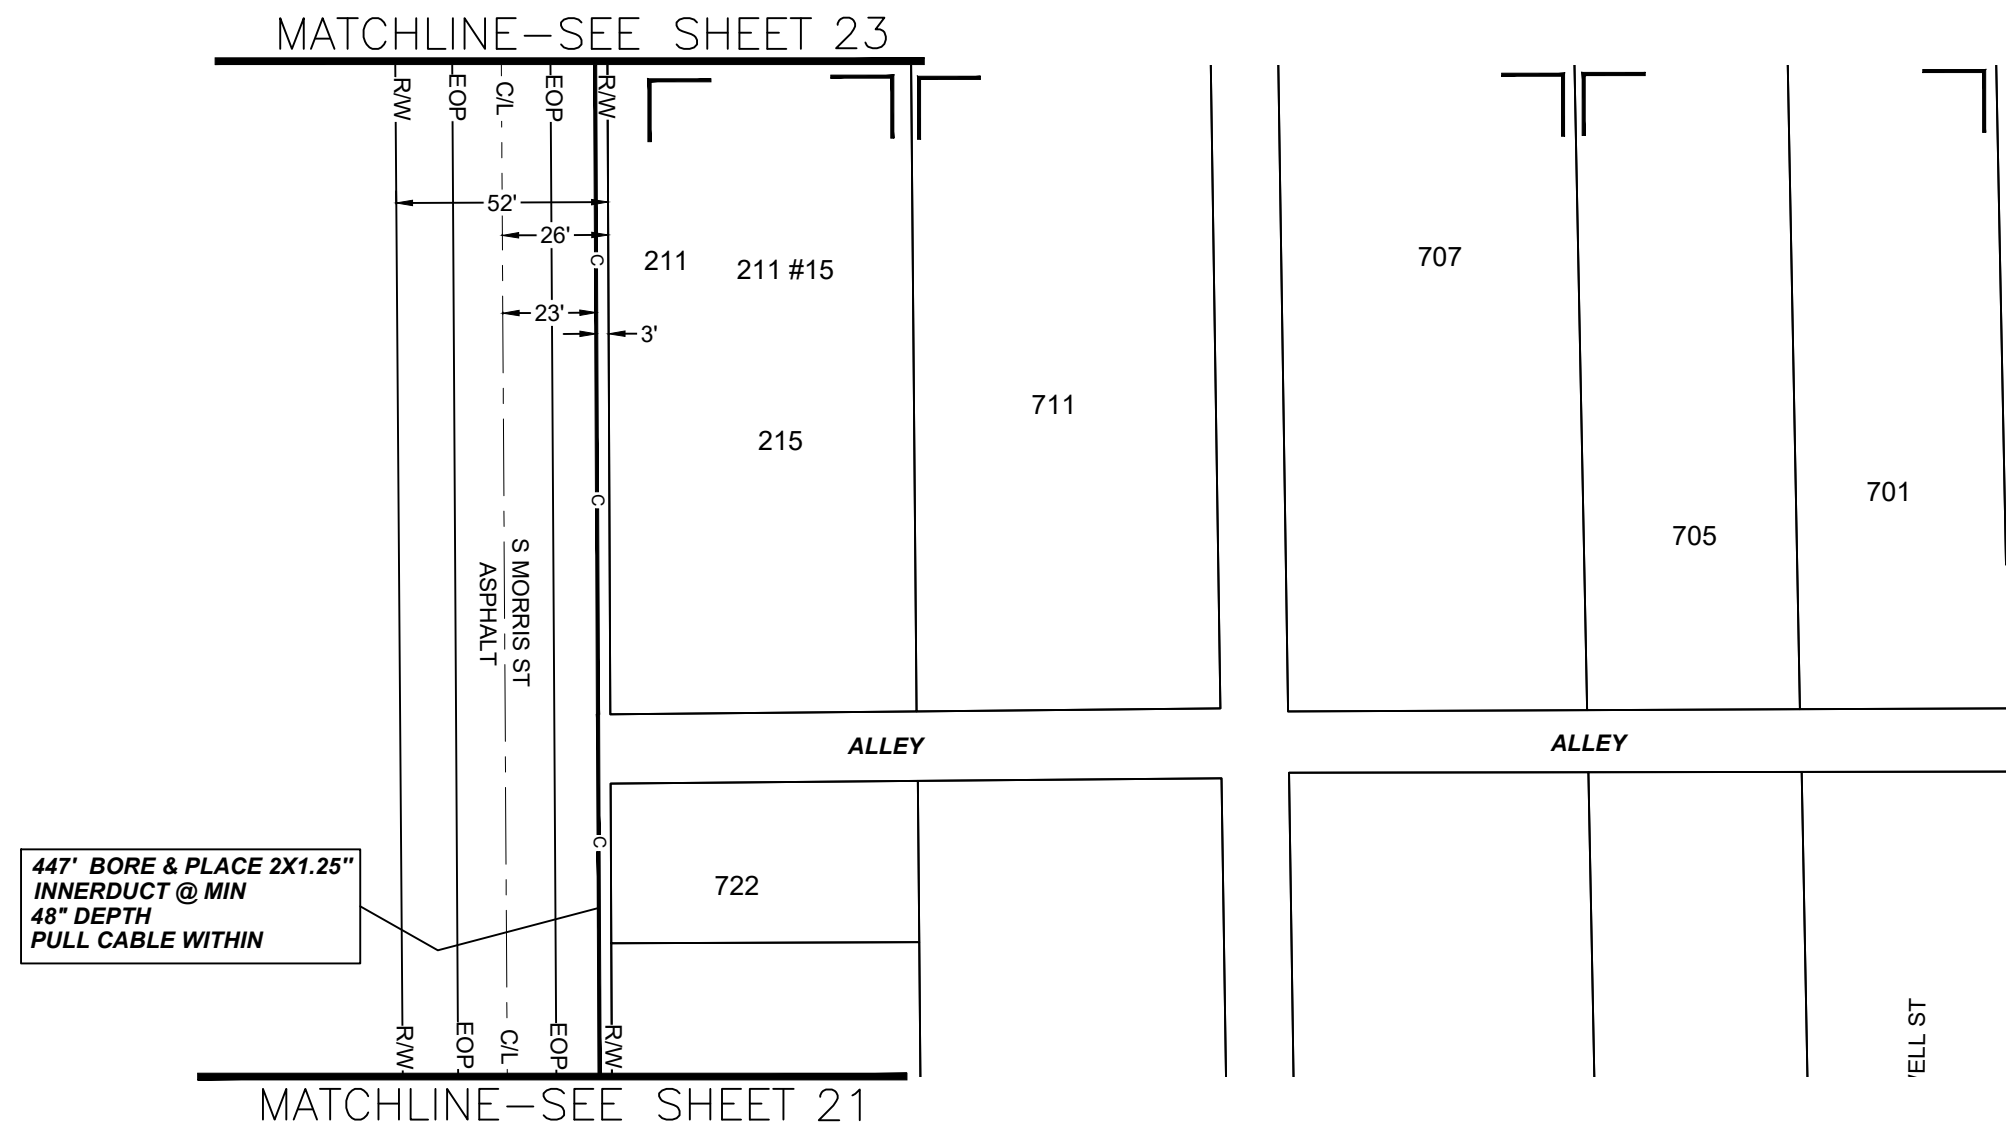

THTN 2023 FTTH H3001 113 W MAIN ST, THORNTOWN 301 SFU


PROJECT NUMBER: 2510648	C.O AREA: THORNTOWN EXCH. CODE: 00141	
DRAWN DATE: 10/19/2023	ENGR: CHUCK MCKEAN PHONE: 219-531-6947	CNTY: BOONE FILE:
SCALE: 1:50	TAX DISTRICT:	DWG: 22 OF 38
TWNSHP: 37N	RNG: 2W	SEC: 11/12

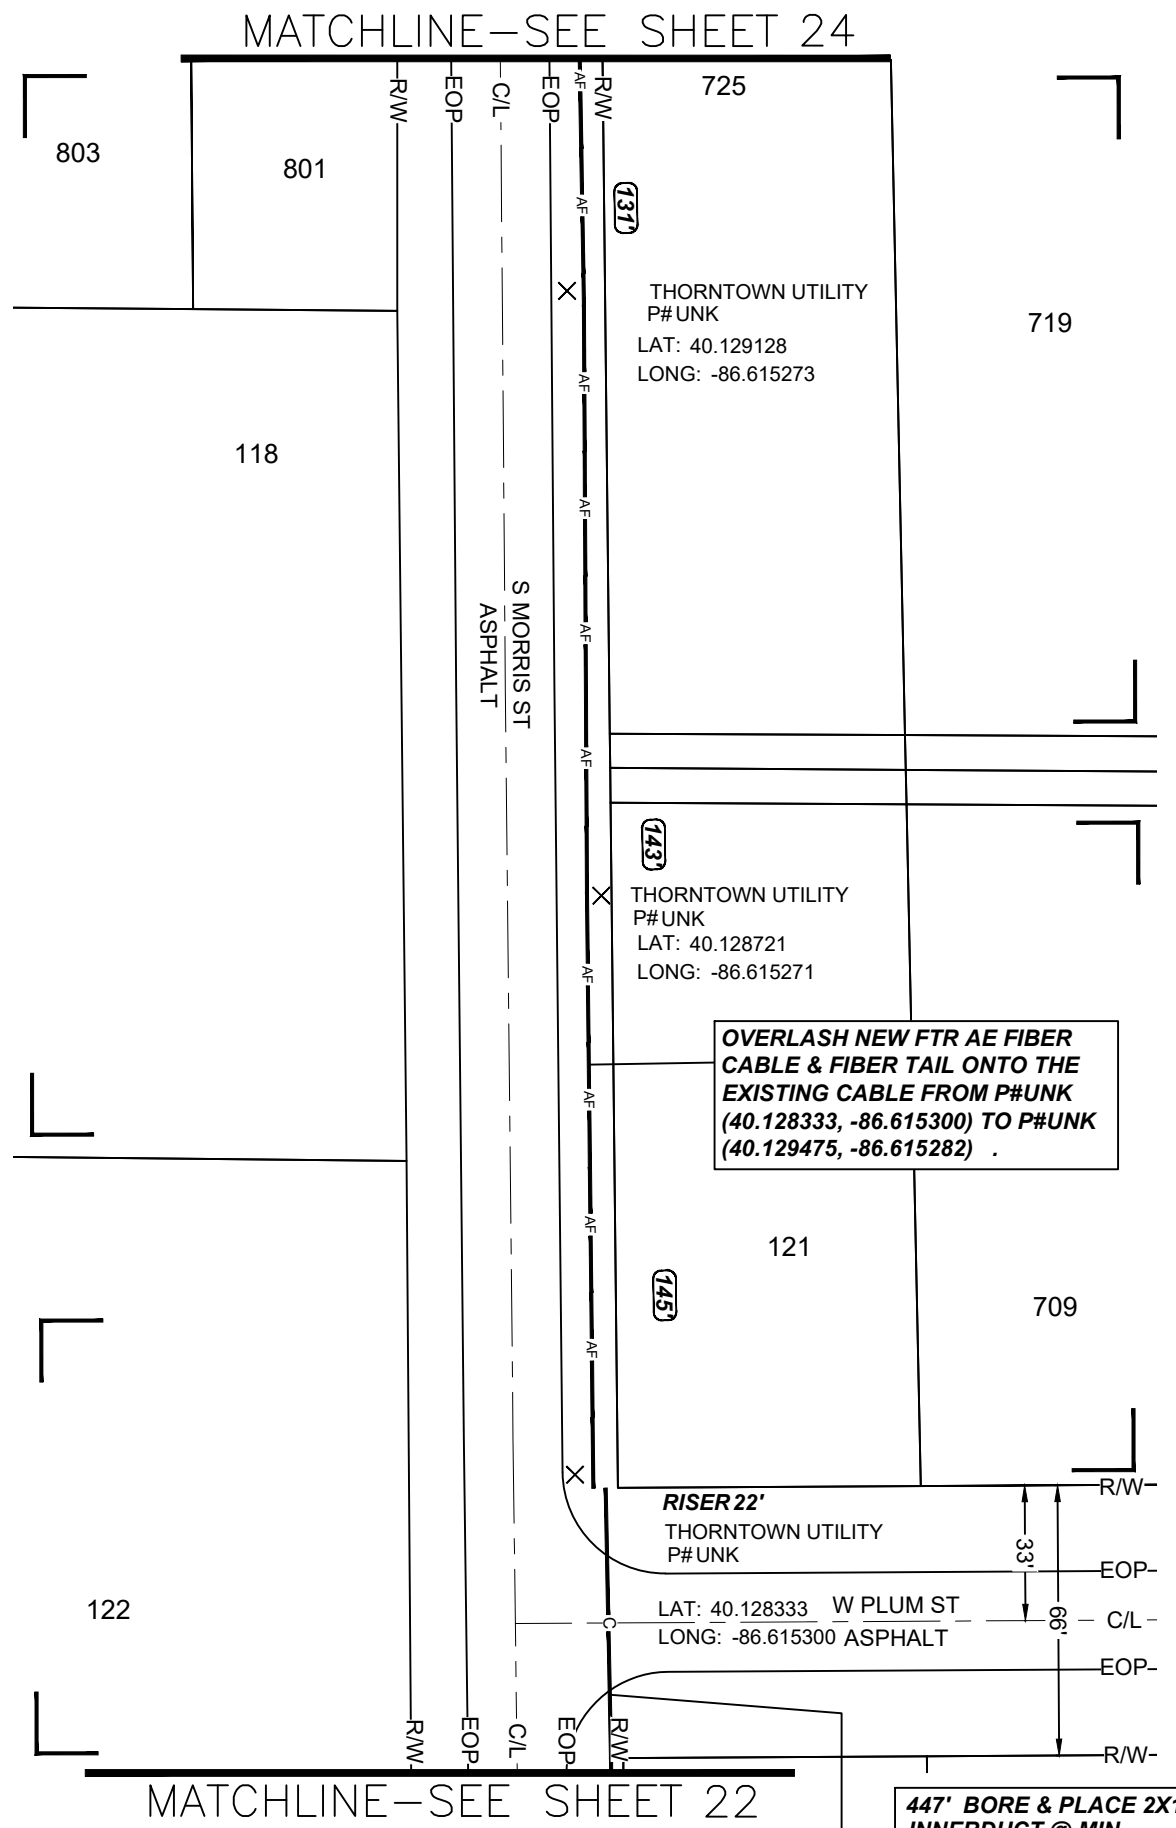

NOTE: ALL THE BURIED PLACEMENT WILL MAINTAIN ±3' HORIZONTAL CLEARANCE FROM EXISTING UTILITIES.

PEARCE ENGINEER ABHINAV TRIPATHI

CONTACT NUMBER 469-480-0501

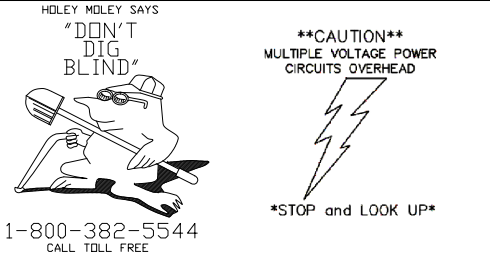

OVERLASH ON EXISTING AERIAL LEAD

ALL FACILITIES NOT PERTAINING TO THIS WORK ORDER HAVE BEEN DELETED FOR CLARITY

FTR ENGINEER: CHUCK MCKEAN 219-531-6947
FTR INSPECTOR: ROGER BARTON 574-596-3037

UNITS / ACCT CODES

REVISIONS



THTN 2023 FTTH H3001 113 W MAIN ST, THORNTOWN 301 SFU

PROJECT NUMBER: 2510648	C.O AREA: THORNTOWN EXCH. CODE: 00141	
DRAWN DATE: 10/19/2023	ENGR: CHUCK MCKEAN PHONE: 219-531-6947	CNTY: BOONE FILE:
SCALE: 1:50	TAX DISTRICT:	DWG: 23 OF 38
TWNSHP: 37N	RNG: 2W	SEC: 11/12

PEARCE ENGINEER ABHINAV TRIPATHI

CONTACT NUMBER 469-480-0501



****CAUTION****
MULTIPLE VOLTAGE POWER
CIRCUITS OVERHEAD
STOP and LOOK UP

OVERLASH ON EXISTING AERIAL LEAD
 ***ALL FACILITIES NOT PERTAINING TO THIS WORK
 ORDER HAVE BEEN DELETED FOR CLARITY***
 FTR ENGINEER: CHUCK MCKEAN 219-531-6947
 FTR INSPECTOR: ROGER BARTON 574-596-3037

UNITS / ACCT CODES


REVISIONS



THTN 2023 FTTH H3001 113 W MAIN ST,
 THORNTOWN 301 SFU

PROJECT NUMBER: 2510648 C.O AREA: THORNTOWN EXCH. CODE: 00141

DRAWN DATE: 10/19/2023	ENGR: CHUCK MCKEAN PHONE: 219-531-6947	CNTY: BOONE FILE:
SCALE: 1:50	TAX DISTRICT:	DWG: 24 OF 38
TWNHSP: 37N	RNG: 2W	SEC: 11/12

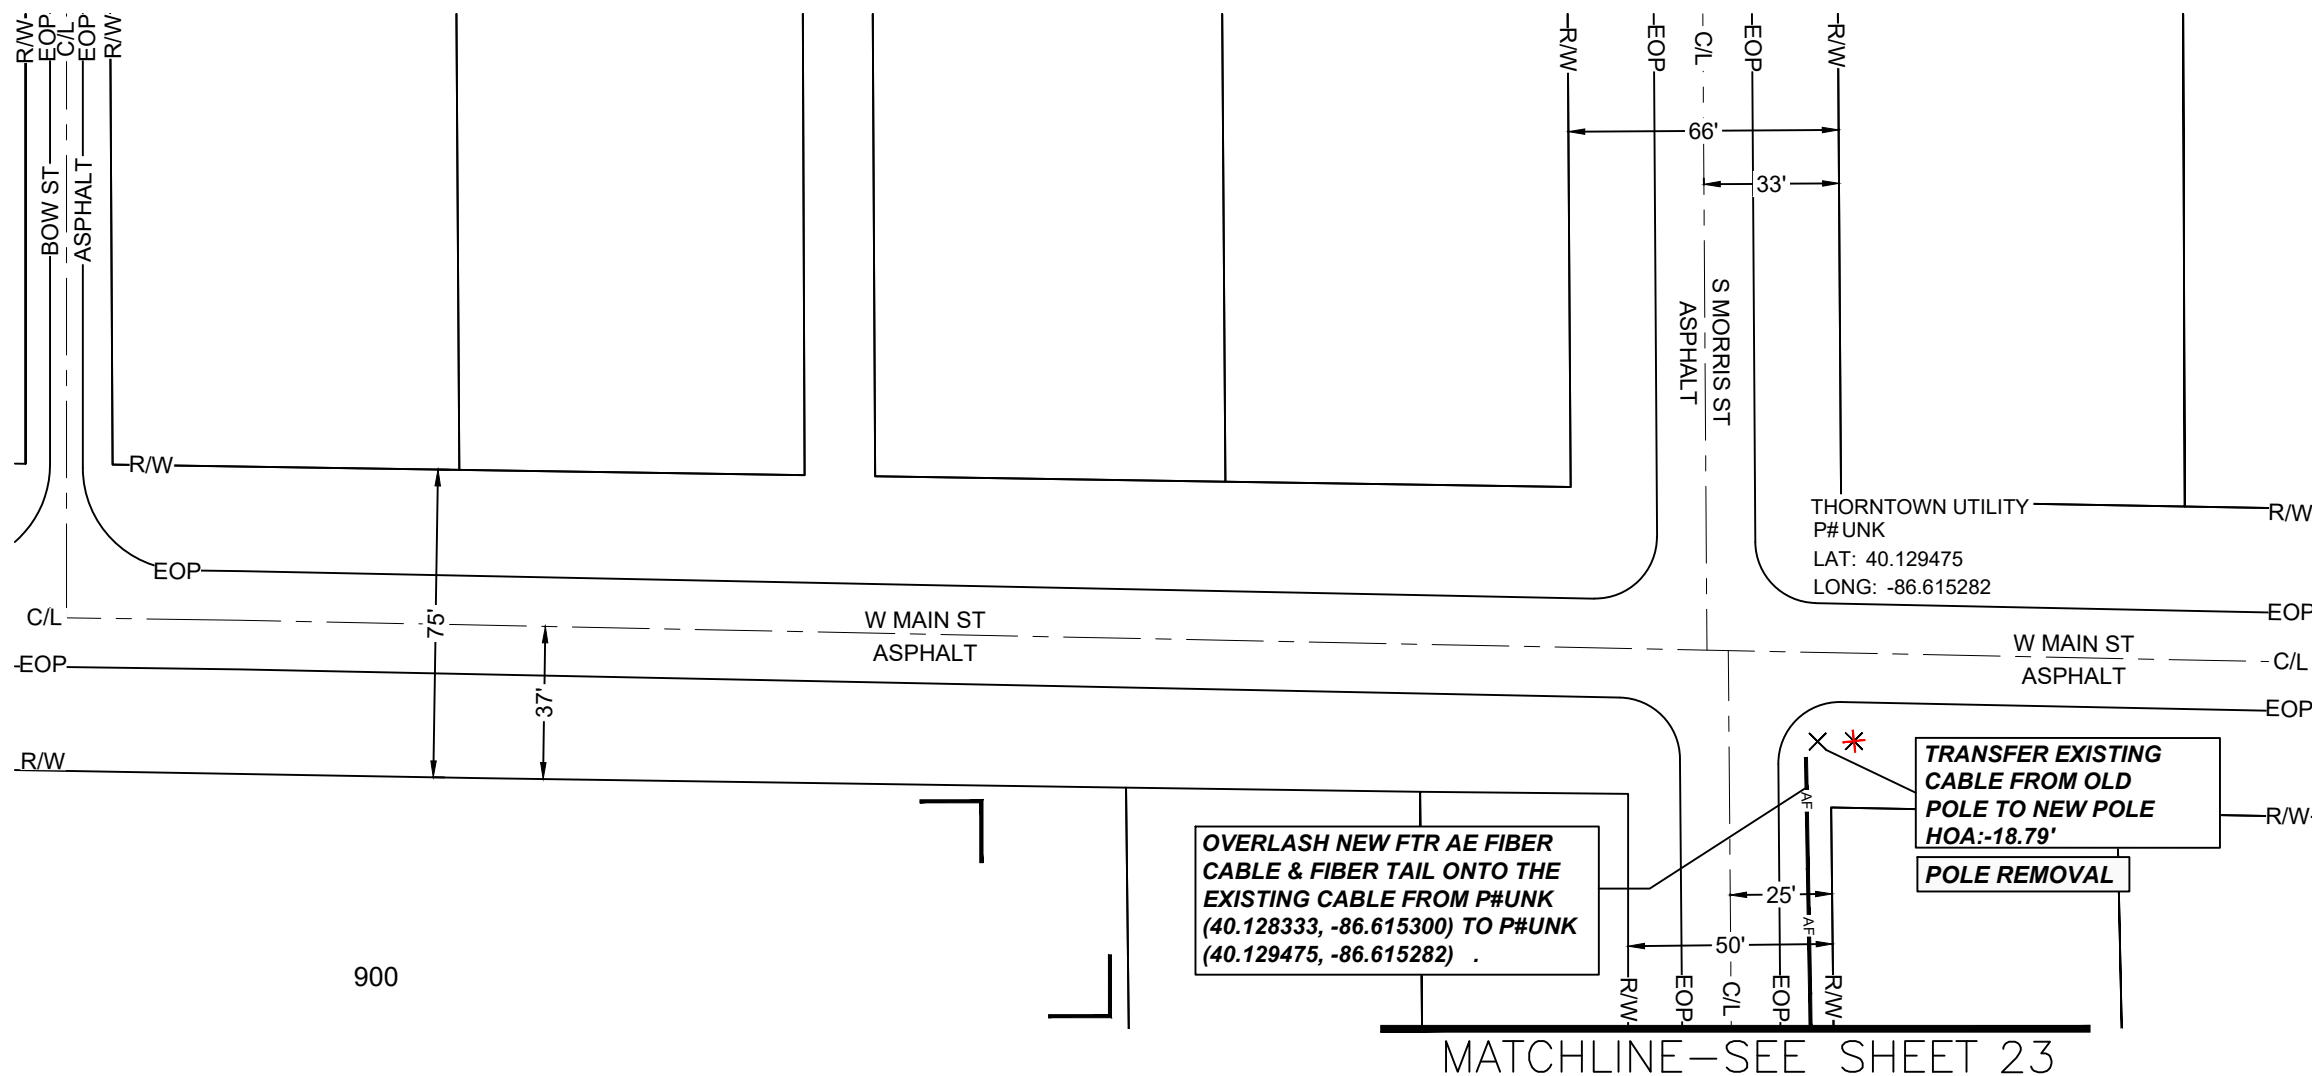


NOTE: ALL THE BURIED PLACEMENT WILL MAINTAIN ±3' HORIZONTAL CLEARANCE FROM EXISTING UTILITIES.



PEARCE ENGINEER ABHINAV TRIPATHI



CONTACT NUMBER 469-480-0501

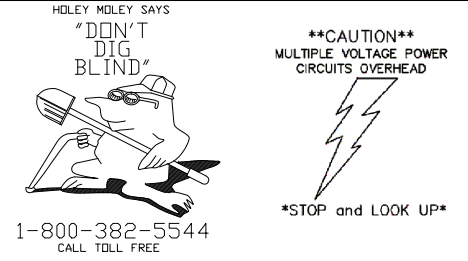

OVERLASH ON EXISTING AERIAL LEAD

ALL FACILITIES NOT PERTAINING TO THIS WORK ORDER HAVE BEEN DELETED FOR CLARITY

FTR ENGINEER: CHUCK MCKEAN 219-531-6947
FTR INSPECTOR: ROGER BARTON 574-596-3037

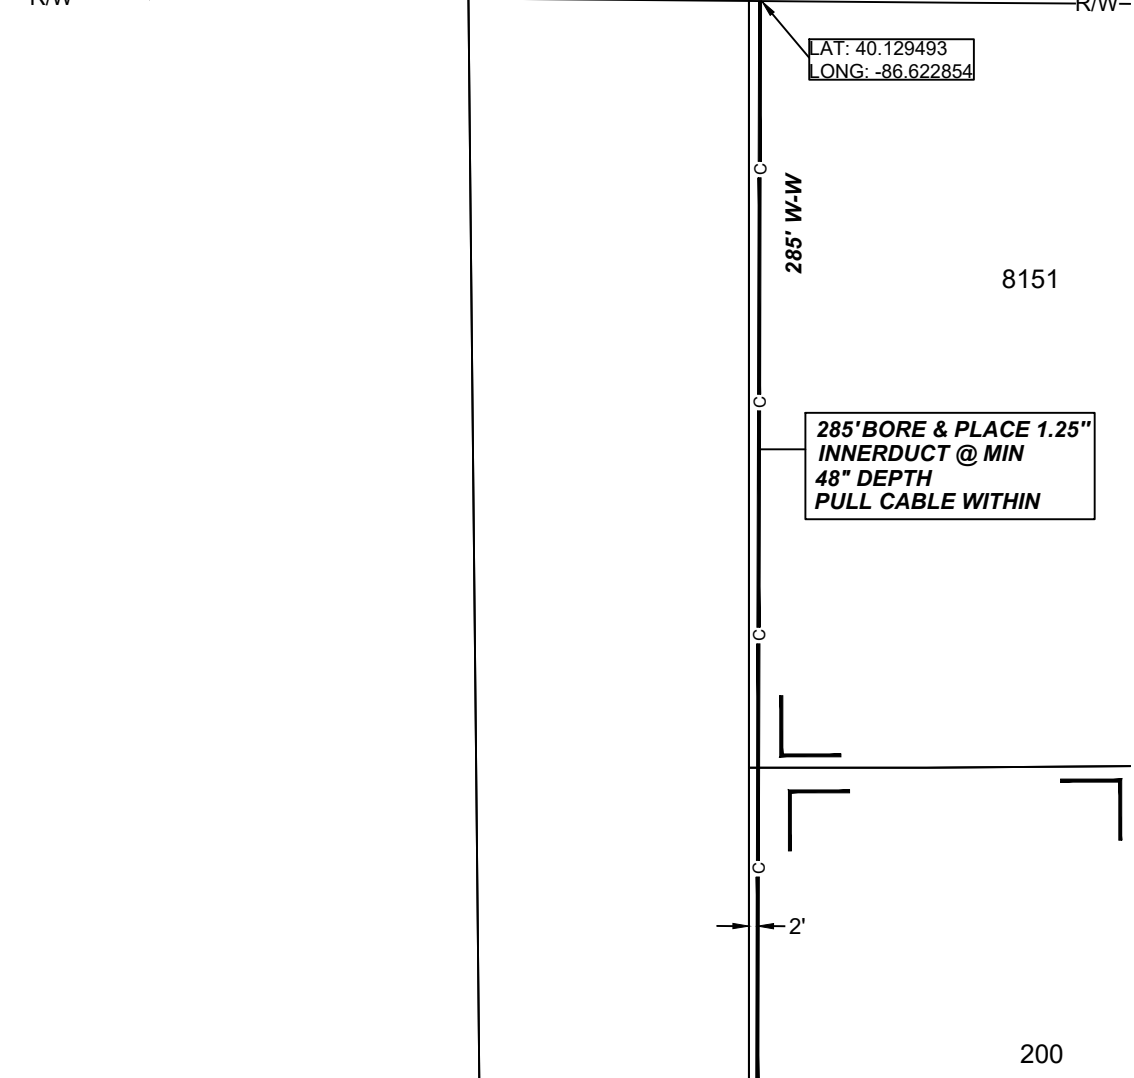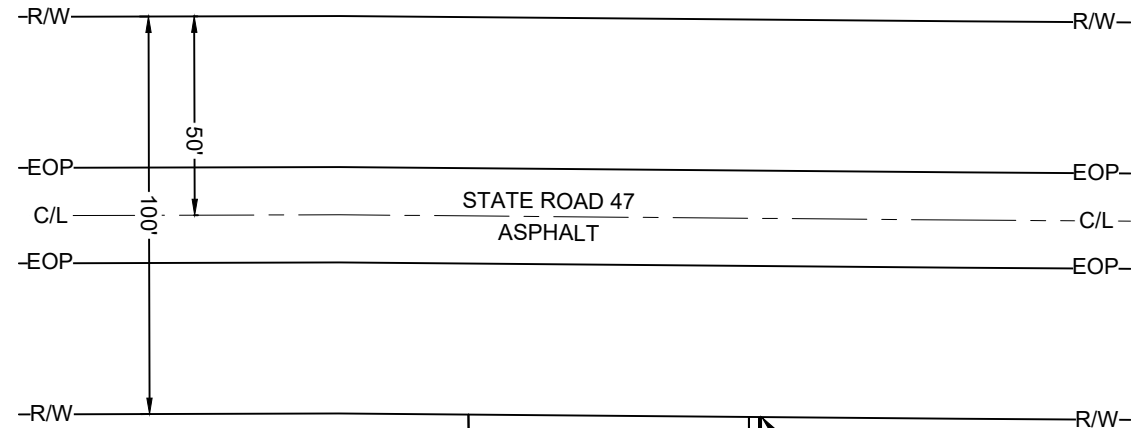

MATCHLINE—SEE SHEET 26

UNITS / ACCT CODES

REVISIONS



THTN 2023 FTTH H3001 113 W MAIN ST, THORNTOWN 301 SFU

PROJECT NUMBER: 2510648	C.O AREA: THORNTOWN EXCH. CODE: 00141	
DRAWN DATE: 10/19/2023	ENGR: CHUCK MCKEAN PHONE: 219-531-6947	CNTY: BOONE FILE:
SCALE: 1:50	TAX DISTRICT:	DWG: 25 OF 38
TWNSHP: 37N	RNG: 2W	SEC: 11/12

MATCHLINE—SEE SHEET 25

NOTE: ALL THE BURIED PLACEMENT WILL MAINTAIN ±3' HORIZONTAL CLEARANCE FROM EXISTING UTILITIES.

NOTE : REFER TO SPECIFICATIONS SHEET "SS" FOR HANDHOLE, FLOWERPOT HANDHOLE AND VAULT DETAILS .



PEARCE ENGINEER ABHINAV TRIPATHI

CONTACT NUMBER 469-480-0501



****CAUTION****
MULTIPLE VOLTAGE POWER CIRCUITS OVERHEAD


STOP and LOOK UP

1-800-382-5544
CALL TOLL FREE

OVERLASH ON EXISTING AERIAL LEAD

ALL FACILITIES NOT PERTAINING TO THIS WORK ORDER HAVE BEEN DELETED FOR CLARITY

FTR ENGINEER: CHUCK MCKEAN 219-531-6947
FTR INSPECTOR: ROGER BARTON 574-596-3037

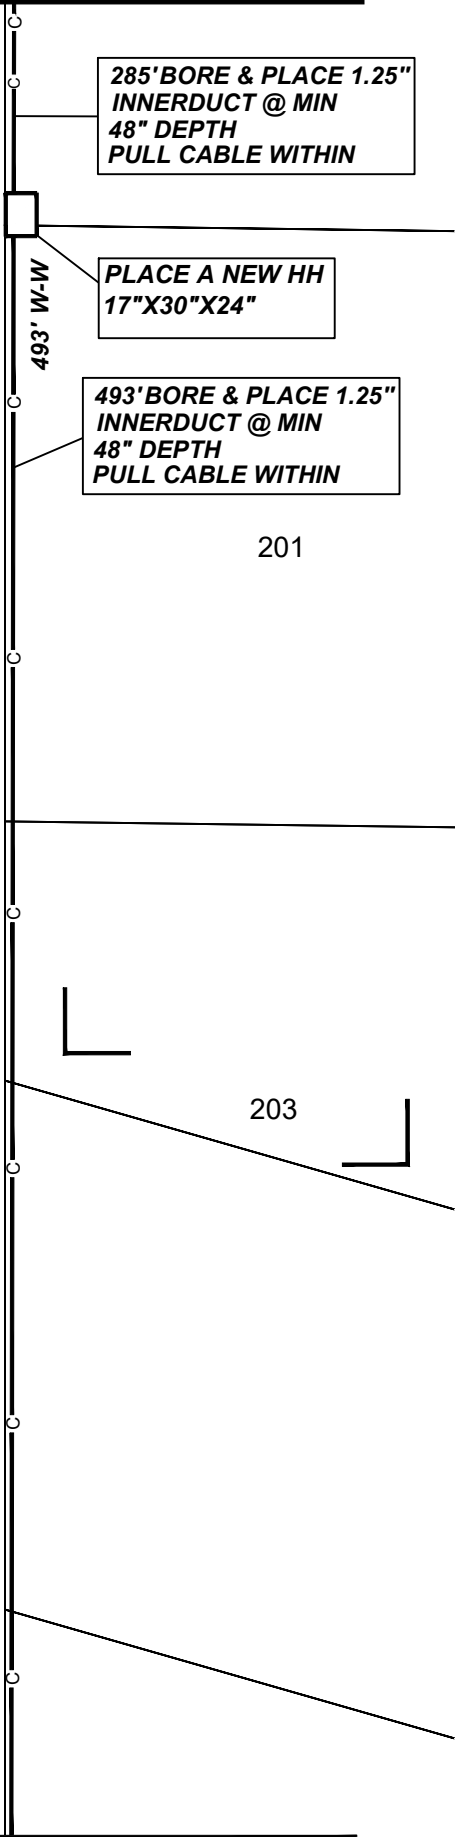

285' BORE & PLACE 1.25" INNERDUCT @ MIN 48" DEPTH PULL CABLE WITHIN

PLACE A NEW HH 17"X30"X24"

493' BORE & PLACE 1.25" INNERDUCT @ MIN 48" DEPTH PULL CABLE WITHIN

201

203

UNITS / ACCT CODES

REVISIONS



THTN 2023 FTTH H3001 113 W MAIN ST,
THORNTOWN 301 SFU

PROJECT NUMBER: 2510648	C.O AREA: THORNTOWN EXCH. CODE: 00141	
DRAWN DATE: 10/19/2023	ENGR: CHUCK MCKEAN PHONE: 219-531-6947	CNTY: BOONE FILE:
SCALE: 1:50	TAX DISTRICT:	DWG: 26 OF 38
TWNSHP: 37N	RNG: 2W	SEC: 11/12

26

MATCHLINE—SEE SHEET 27

NOTE: ALL THE BURIED PLACEMENT WILL MAINTAIN ±3' HORIZONTAL CLEARANCE FROM EXISTING UTILITIES.


NOTE: REFER TO SPECIFICATIONS SHEET "SS" FOR HANDHOLE, FLOWERPOT HANDHOLE AND VAULT DETAILS.

PEARCE ENGINEER ABHINAV TRIPATHI

CONTACT NUMBER 469-480-0501



****CAUTION****
MULTIPLE VOLTAGE POWER CIRCUITS OVERHEAD

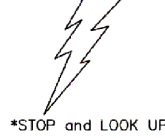

*****OVERLASH ON EXISTING AERIAL LEAD*****

*****ALL FACILITIES NOT PERTAINING TO THIS WORK ORDER HAVE BEEN DELETED FOR CLARITY*****

FTR ENGINEER: CHUCK MCKEAN 219-531-6947
FTR INSPECTOR: ROGER BARTON 574-596-3037


UNITS / ACCT CODES

REVISIONS



THTN 2023 FTTH H3001 113 W MAIN ST, THORNTOWN 301 SFU

PROJECT NUMBER : 2510648	C.O AREA: THORNTOWN EXCH. CODE: 00141	
DRAWN DATE: 10/19/2023	ENGR: CHUCK MCKEAN PHONE: 219-531-6947	CNTY: BOONE FILE:
SCALE: 1:50	TAX DISTRICT:	DWG: 27 OF 38
TWNSHP: 37N	RNG: 2W	SEC: 11/12

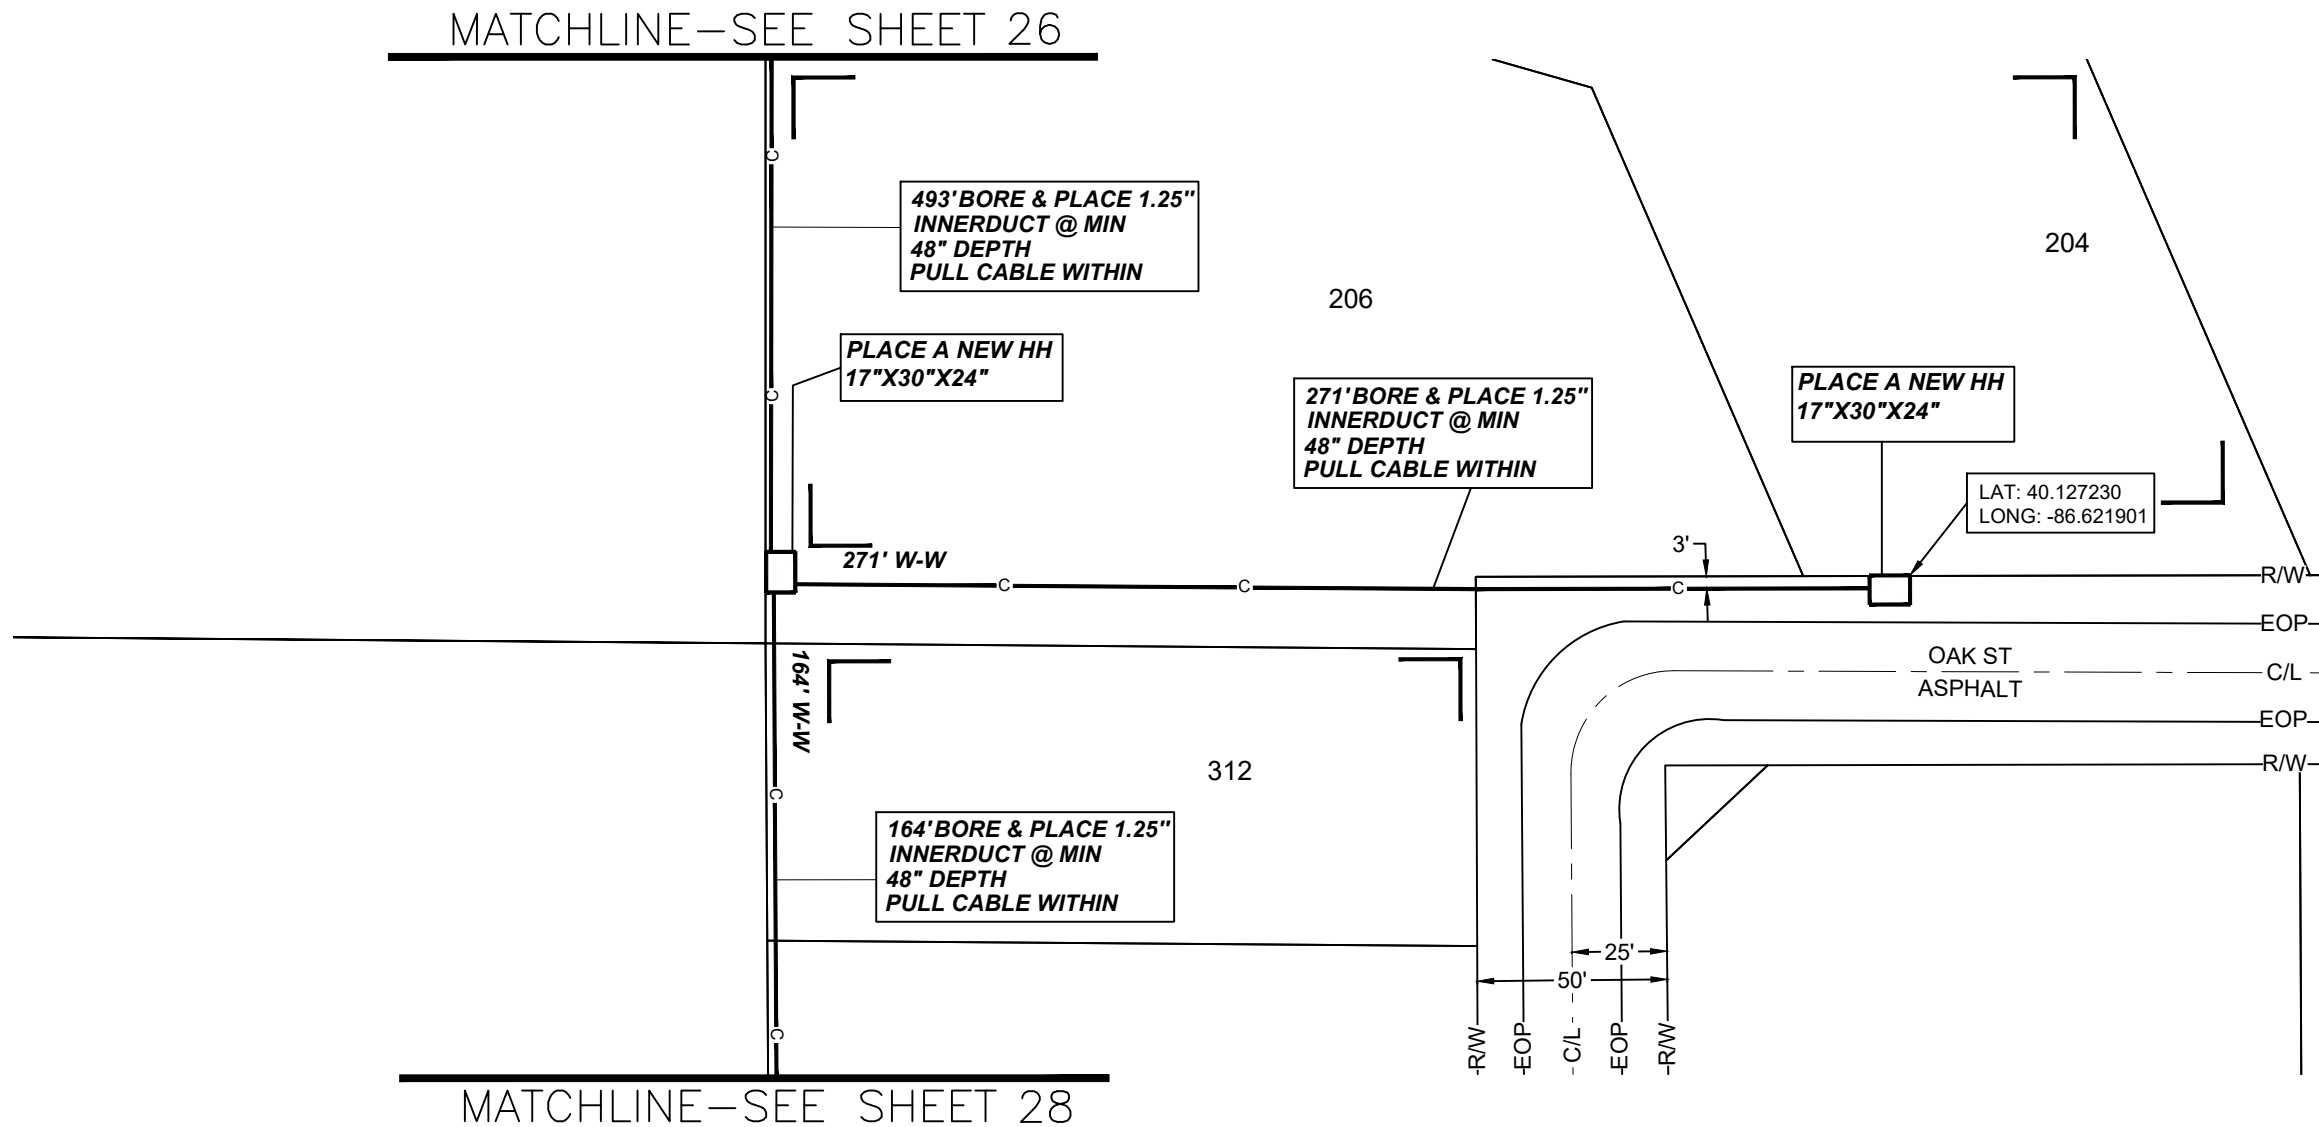

MATCHLINE—SEE SHEET 27

NOTE: ALL THE BURIED PLACEMENT WILL MAINTAIN ±3' HORIZONTAL CLEARANCE FROM EXISTING UTILITIES.

NOTE : REFER TO SPECIFICATIONS SHEET "SS" FOR HANDHOLE, FLOWER POT HANDHOLE AND VAULT DETAILS .



PEARCE ENGINEER ABHINAV TRIPATHI

CONTACT NUMBER 469-480-0501



OVERLASH ON EXISTING AERIAL LEAD

ALL FACILITIES NOT PERTAINING TO THIS WORK ORDER HAVE BEEN DELETED FOR CLARITY

FTR ENGINEER: CHUCK MCKEAN 219-531-6947
FTR INSPECTOR: ROGER BARTON 574-596-3037

UNITS / ACCT CODES

UNITS / ACCT CODES

REVISIONS


REVISIONS



THTN 2023 FTTH H3001 113 W MAIN ST, THORNTOWN 301 SFU

PROJECT NUMBER: 2510648	C.O AREA: THORNTOWN
DRAWN DATE: 10/19/2023	ENGR: CHUCK MCKEAN PHONE: 219-531-6947
SCALE: 1:50	TAX DISTRICT:
TWN: 37N	RNG: 2W
CNTY: BOONE	FILE:
DWG: 28 OF 38	
SEC: 11/12	

28

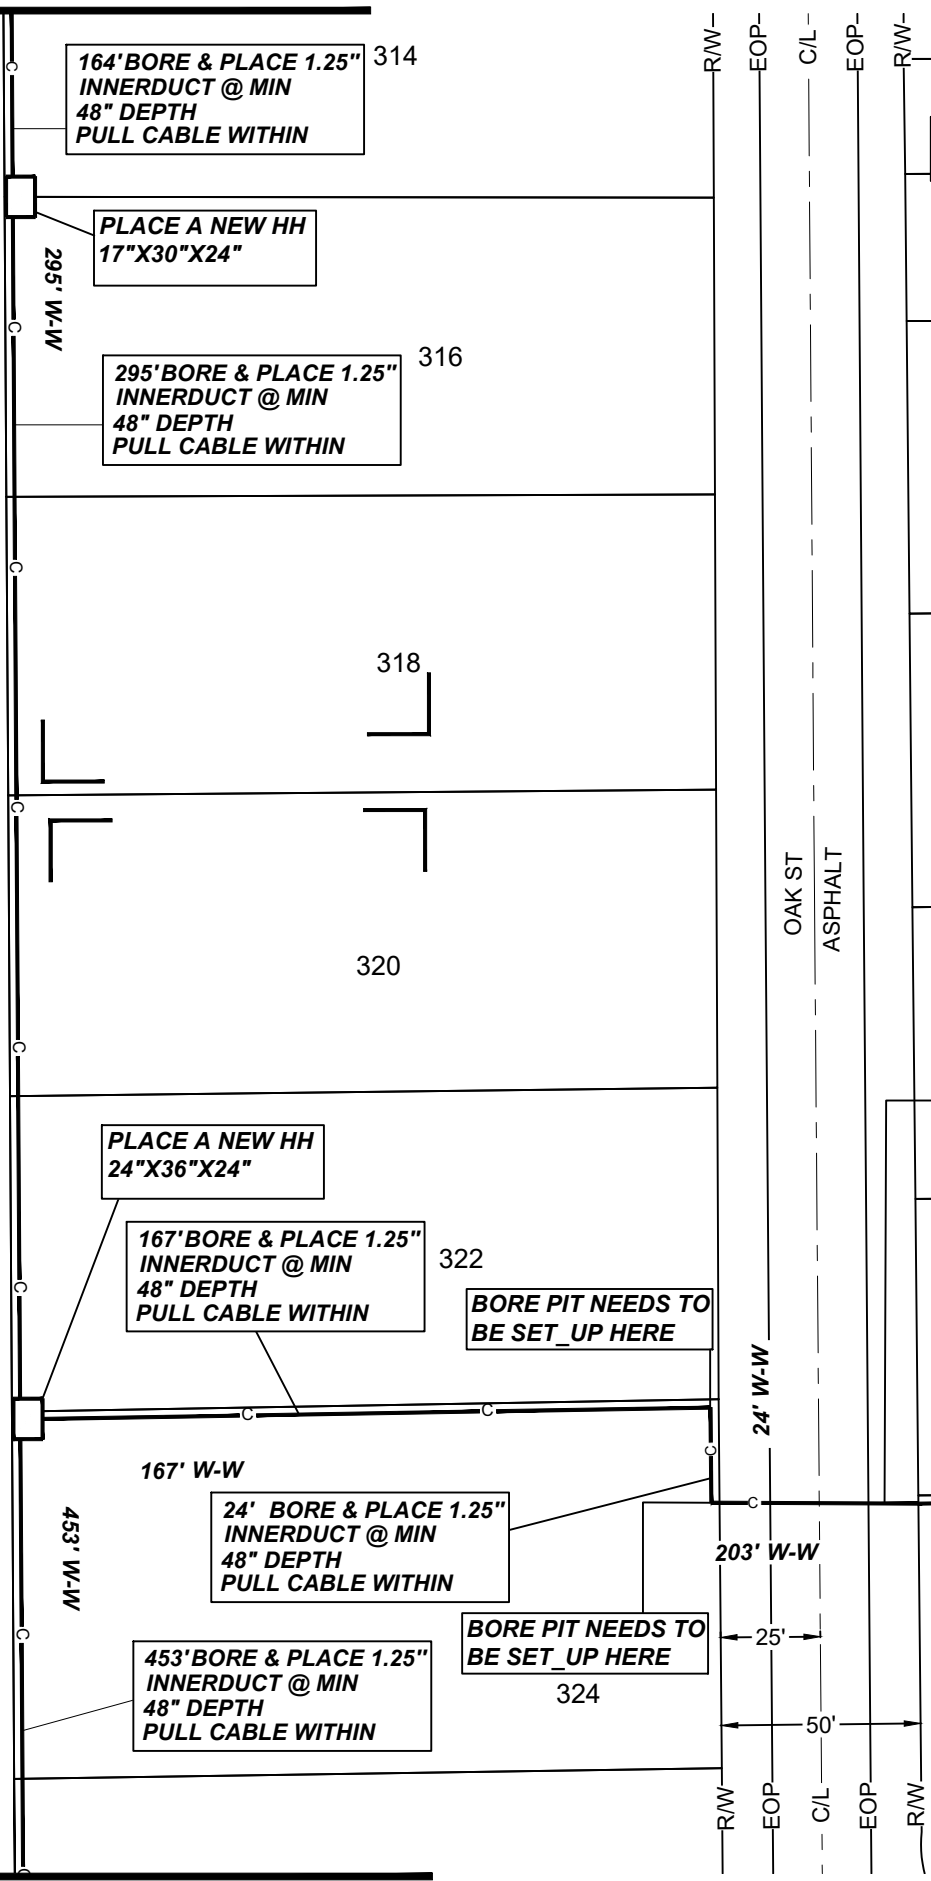

MATCHLINE—SEE SHEET 35

MATCHLINE—SEE SHEET 29


NOTE: ALL THE BURIED PLACEMENT WILL MAINTAIN ±3' HORIZONTAL CLEARANCE FROM EXISTING UTILITIES.

NOTE : REFER TO SPECIFICATIONS SHEET "SS" FOR HANDHOLE, FLOWERPOT HANDHOLE AND VAULT DETAILS .



PEARCE ENGINEER ABHINAV TRIPATHI

CONTACT NUMBER 469-480-0501

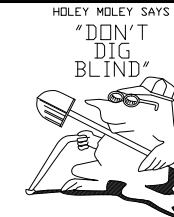

1-800-382-5544
CALL TOLL FREE

****CAUTION****
MULTIPLE VOLTAGE POWER
CIRCUITS OVERHEAD




STOP and LOOK UP

OVERLASH ON EXISTING AERIAL LEAD

ALL FACILITIES NOT PERTAINING TO THIS WORK ORDER HAVE BEEN DELETED FOR CLARITY

FTR ENGINEER: CHUCK MCKEAN 219-531-6947
FTR INSPECTOR: ROGER BARTON 574-596-3037

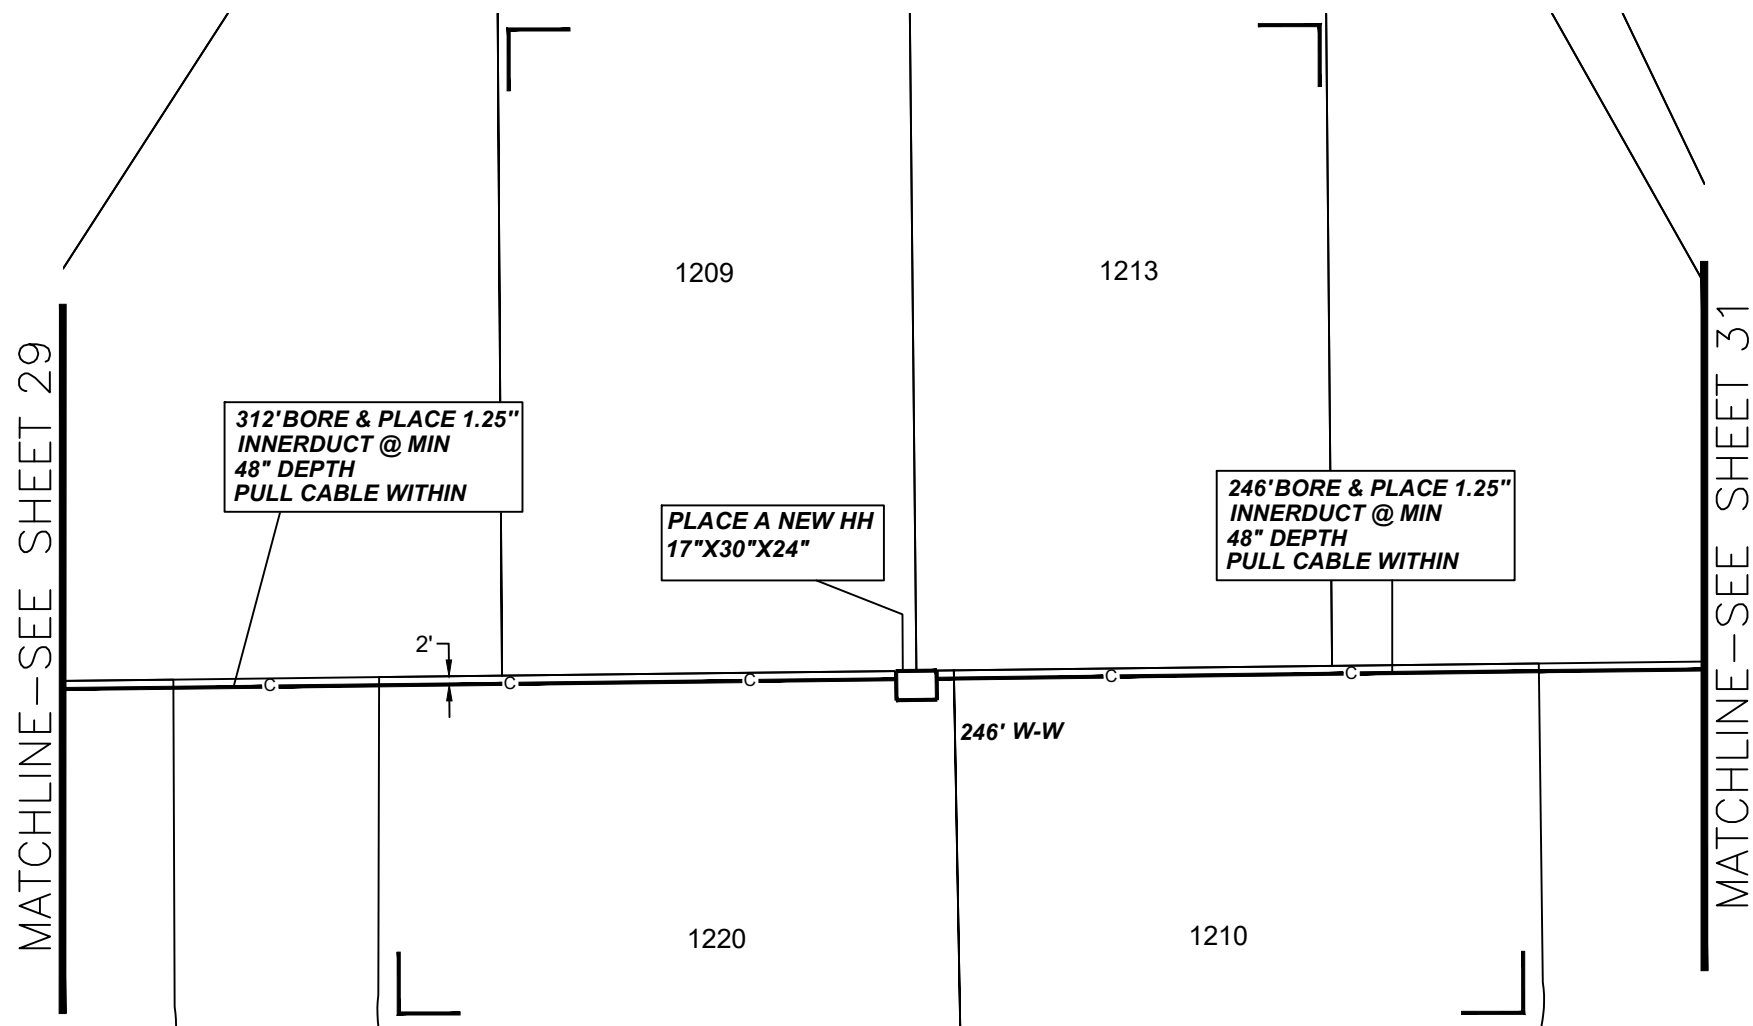

UNITS / ACCT CODES

REVISIONS



THTN 2023 FTTH H3001 113 W MAIN ST,
THORNTOWN 301 SFU

PROJECT NUMBER: 2510648	C.O AREA: THORNTOWN EXCH. CODE: 00141	
DRAWN DATE: 10/19/2023	ENGR: CHUCK MCKEAN PHONE: 219-531-6947	CNTY: BOONE FILE:
SCALE: 1:50	TAX DISTRICT:	DWG: 30 OF 38
TWNSHP: 37N	RNG: 2W	SEC: 11/12


**NOTE: ALL THE BURIED
PLACEMENT WILL
MAINTAIN ±3'
HORIZONTAL CLEARANCE
FROM EXISTING UTILITIES.**

**NOTE : REFER TO SPECIFICATIONS SHEET "SS" FOR
HANDHOLE, FLOWERPOT HANDHOLE AND VAULT DETAILS .**



PEARCE ENGINEER ABHINAV TRIPATHI


CONTACT NUMBER 469-480-0501

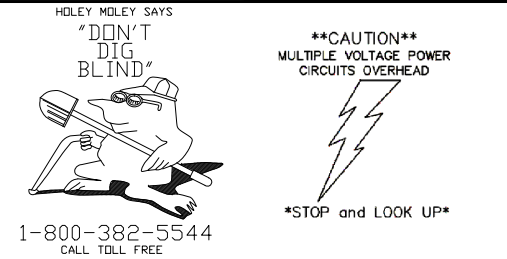

OVERLASH ON EXISTING AERIAL LEAD

***ALL FACILITIES NOT PERTAINING TO THIS WORK
ORDER HAVE BEEN DELETED FOR CLARITY***

FTR ENGINEER: CHUCK MCKEAN 219-531-6947
FTR INSPECTOR: ROGER BARTON 574-596-3037

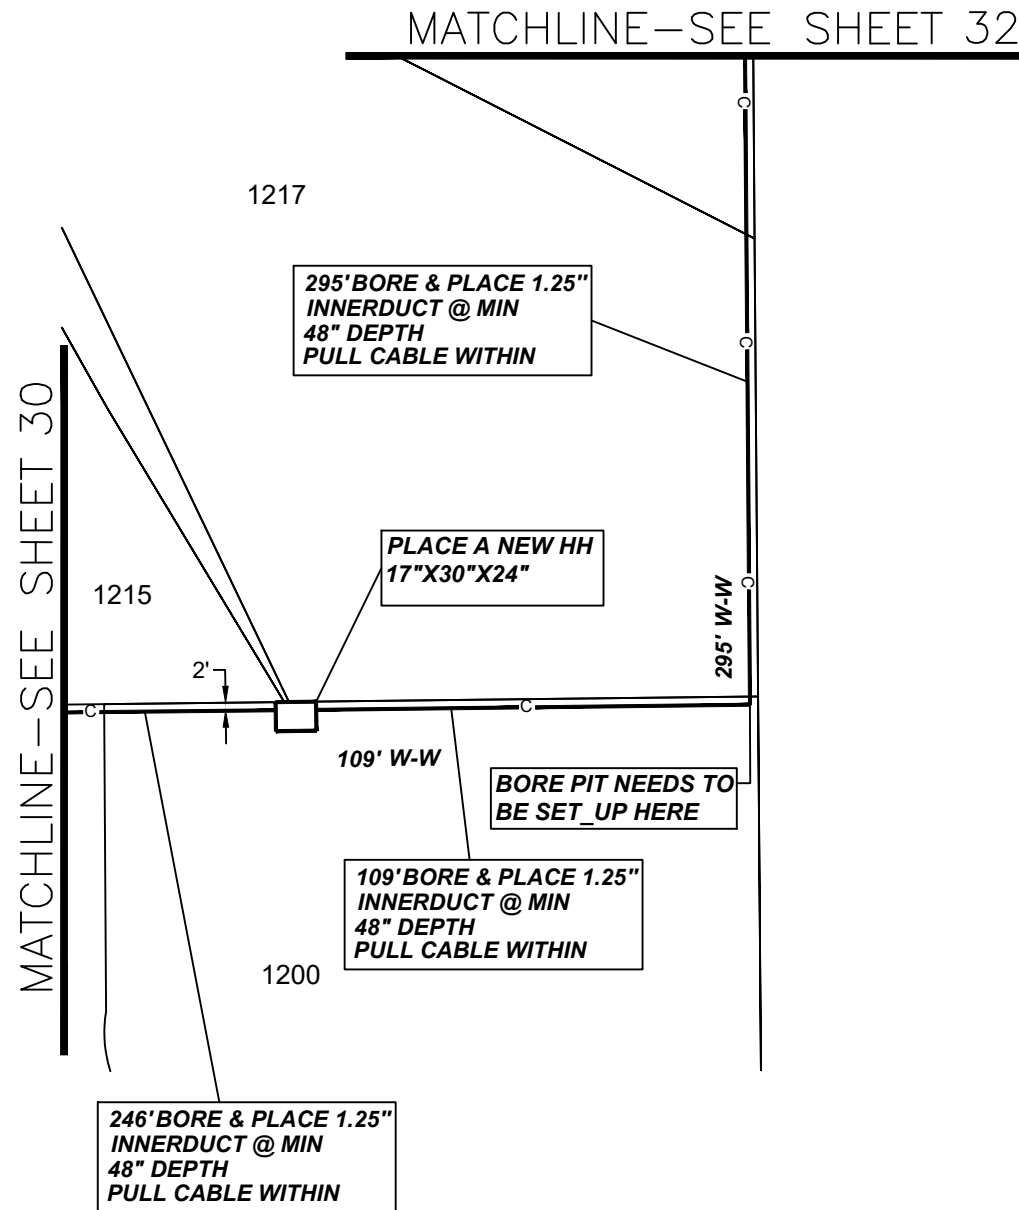

UNITS / ACCT CODES

REVISIONS



THTN 2023 FTTH H3001 113 W MAIN ST,
THORNTOWN 301 SFU

PROJECT NUMBER : 2510648	C.O AREA: THORNTOWN EXCH. CODE: 00141	
DRAWN DATE: 10/19/2023	ENGR: CHUCK MCKEAN PHONE: 219-531-6947	CNTY: BOONE FILE:
SCALE: 1:50	TAX DISTRICT:	DWG: 31 OF 38
TWNSHP: 37N	RNG: 2W	SEC: 11/12

31

NOTE: ALL THE BURIED
PLACEMENT WILL
MAINTAIN $\pm 3'$
HORIZONTAL CLEARANCE
FROM EXISTING UTILITIES.


NOTE : REFER TO SPECIFICATIONS SHEET "SS" FOR
HANDHOLE, FLOWERPOT HANDHOLE AND VAULT DETAILS .

PEARCE ENGINEER ABHINAV TRIPATHI

CONTACT NUMBER 469-480-0501



****CAUTION****
MULTIPLE VOLTAGE POWER
CIRCUITS OVERHEAD

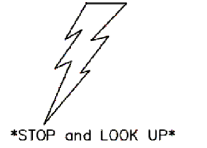


1-800-382-5544
CALL TOLL FREE

*****OVERLASH ON EXISTING AERIAL LEAD*****

*****ALL FACILITIES NOT PERTAINING TO THIS WORK
ORDER HAVE BEEN DELETED FOR CLARITY*****

FTR ENGINEER: CHUCK MCKEAN 219-531-6947
FTR INSPECTOR: ROGER BARTON 574-596-3037

MATCHLINE—SEE SHEET 33

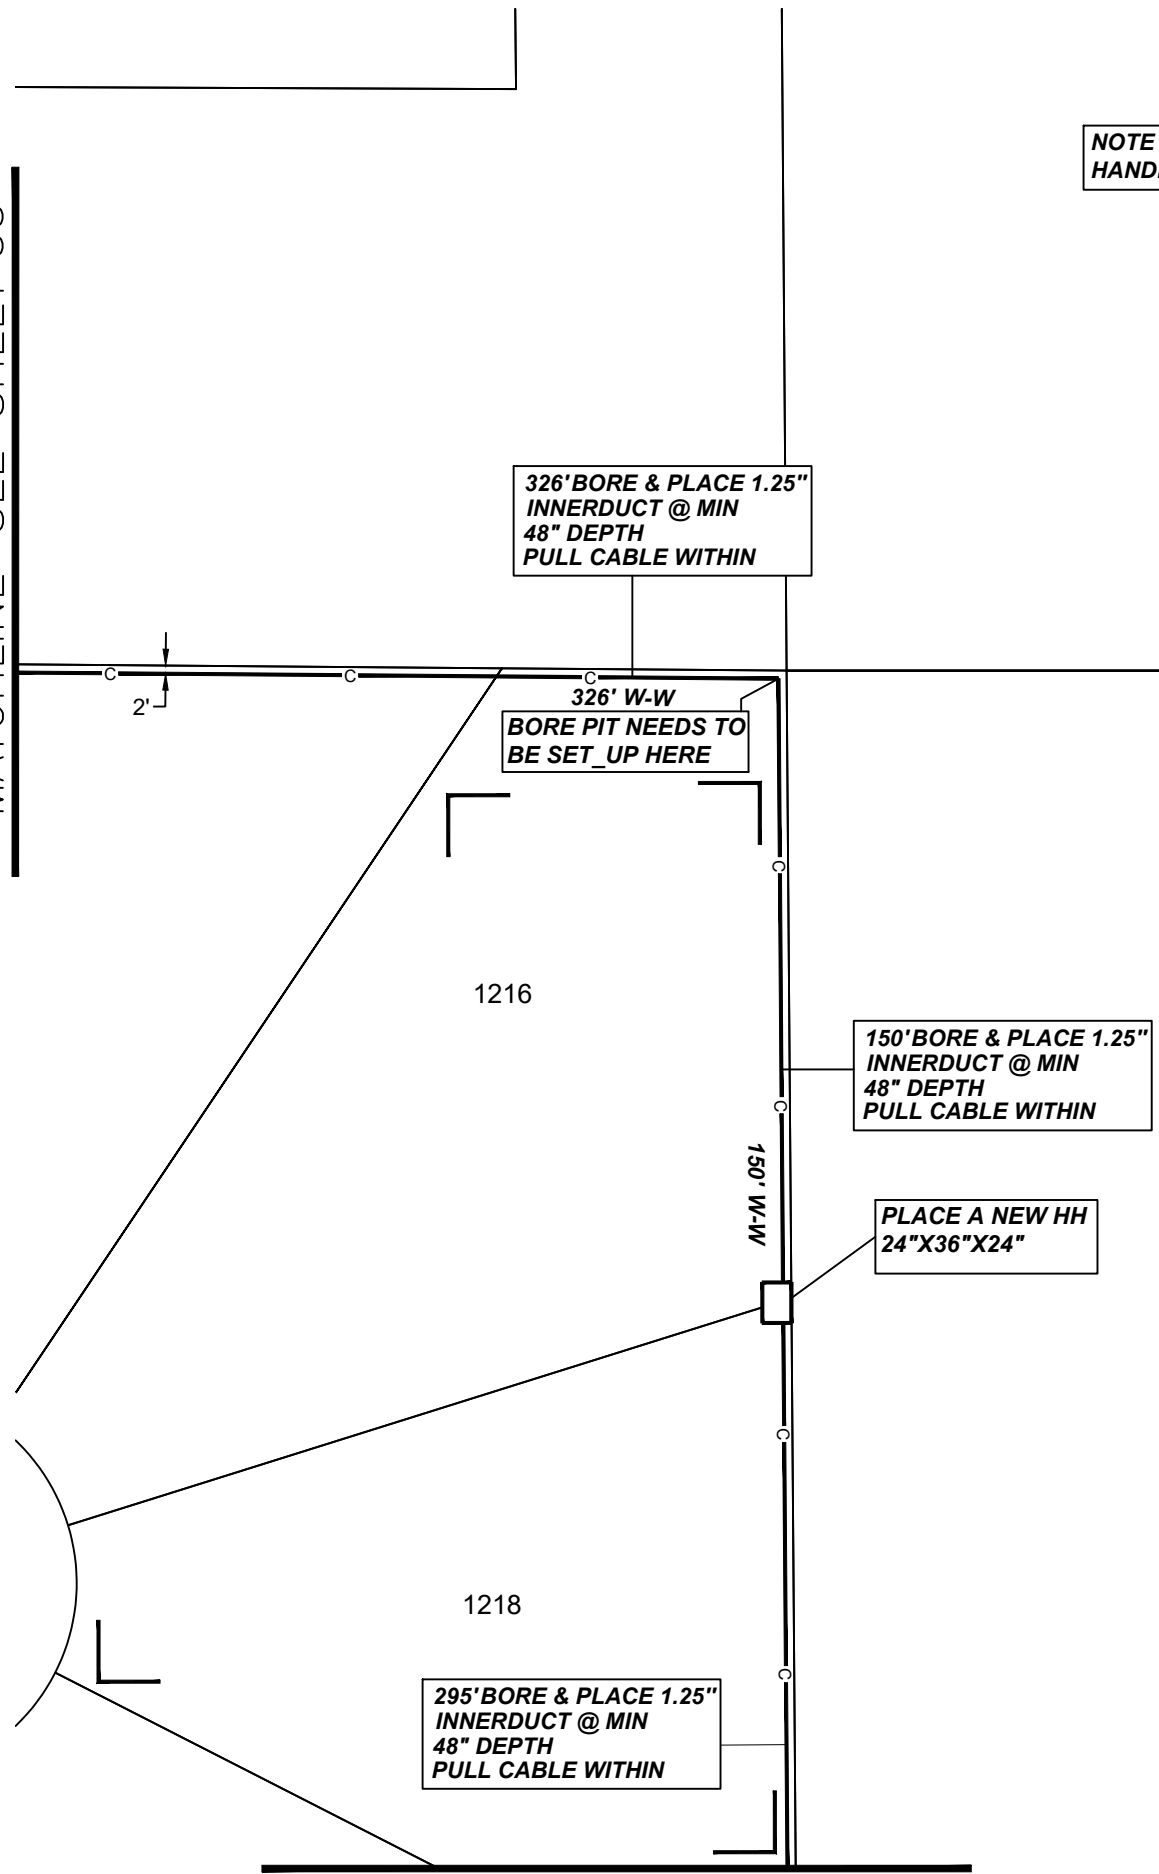

326' BORE & PLACE 1.25"
INNERDUCT @ MIN
48" DEPTH
PULL CABLE WITHIN

326' W-W
BORE PIT NEEDS TO
BE SET UP HERE

150' BORE & PLACE 1.25"
INNERDUCT @ MIN
48" DEPTH
PULL CABLE WITHIN

PLACE A NEW HH
24"X36"X24"

295' BORE & PLACE 1.25"
INNERDUCT @ MIN
48" DEPTH
PULL CABLE WITHIN

MATCHLINE—SEE SHEET 31

UNITS / ACCT CODES

UNITS / ACCT CODES

REVISIONS

REVISIONS



THTN 2023 FTTH H3001 113 W MAIN ST,
THORNTOWN 301 SFU

PROJECT NUMBER: 2510648	C.O AREA: THORNTOWN EXCH. CODE: 00141	
DRAWN DATE: 10/19/2023	ENGR: CHUCK MCKEAN PHONE: 219-531-6947	CNTY: BOONE FILE:
SCALE: 1:50	TAX DISTRICT:	DWG: 32 OF 38
TWNSHP: 37N	RNG: 2W	SEC: 11/12

NOTE: ALL THE BURIED PLACEMENT WILL MAINTAIN ±3' HORIZONTAL CLEARANCE FROM EXISTING UTILITIES.

NOTE : REFER TO SPECIFICATIONS SHEET "SS" FOR HANDHOLE, FLOWERPOT HANDHOLE AND VAULT DETAILS .



PEARCE ENGINEER ABHINAV TRIPATHI


CONTACT NUMBER 469-480-0501



****CAUTION****
MULTIPLE VOLTAGE POWER CIRCUITS OVERHEAD



OVERLASH ON EXISTING AERIAL LEAD
 ALL FACILITIES NOT PERTAINING TO THIS WORK ORDER HAVE BEEN DELETED FOR CLARITY
 FTR ENGINEER: CHUCK MCKEAN 219-531-6947
 FTR INSPECTOR: ROGER BARTON 574-596-3037

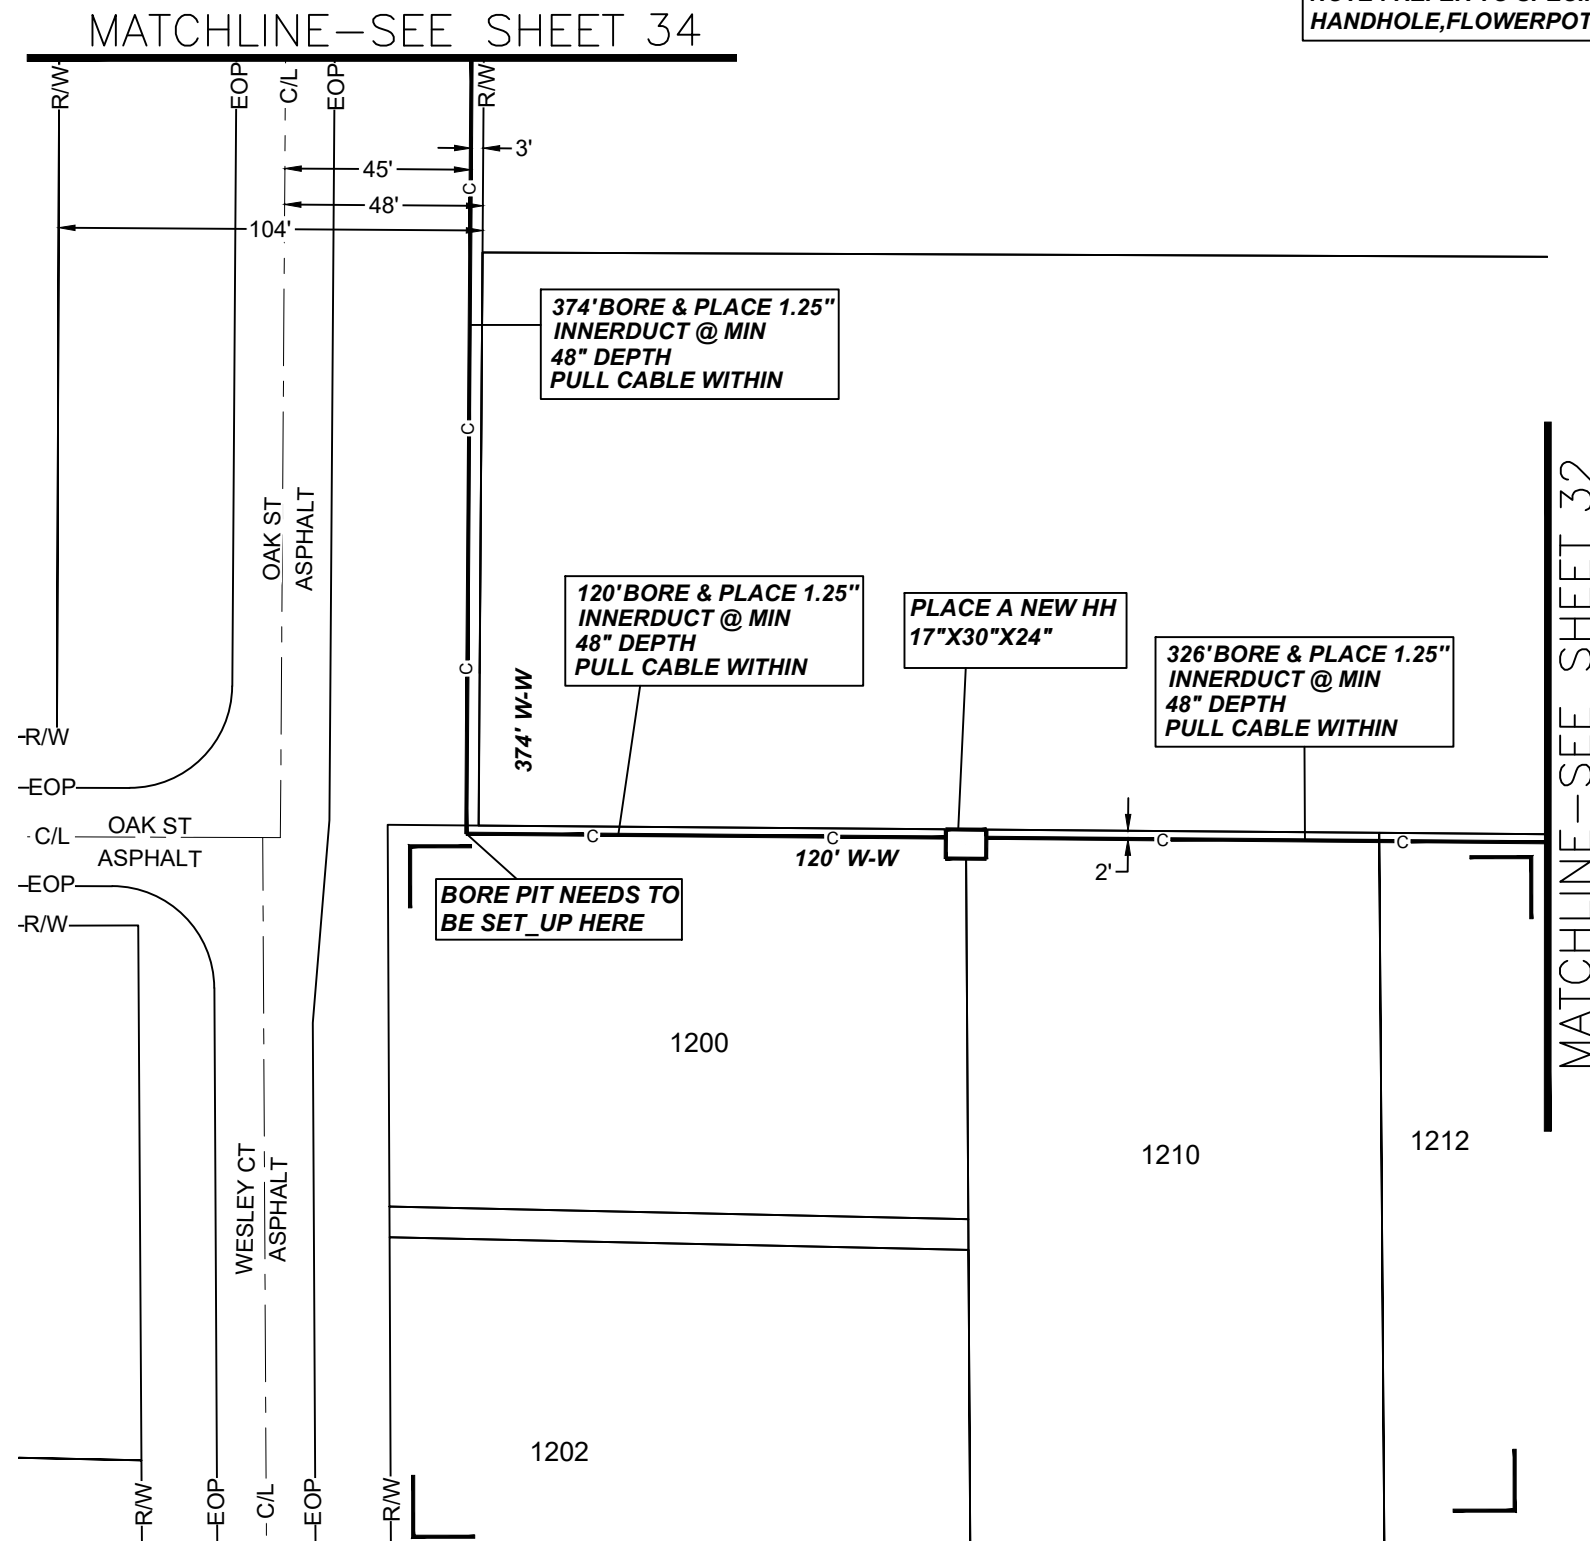

UNITS / ACCT CODES

REVISIONS



THTN 2023 FTTH H3001 113 W MAIN ST, THORNTOWN 301 SFU

PROJECT NUMBER: 2510648	C.O AREA: THORNTOWN EXCH. CODE: 00141	
DRAWN DATE: 10/19/2023	ENGR: CHUCK MCKEAN PHONE: 219-531-6947	CNTY: BOONE FILE:
SCALE: 1:50	TAX DISTRICT:	DWG: 33 OF 38
TWNHP: 37N	RNG: 2W	SEC: 11/12

NOTE: ALL THE BURIED
PLACEMENT WILL
MAINTAIN ±3'
HORIZONTAL CLEARANCE
FROM EXISTING UTILITIES.

NOTE : REFER TO SPECIFICATIONS SHEET "SS" FOR
HANDHOLE, FLOWERPOT HANDHOLE AND VAULT DETAILS .



PEARCE ENGINEER ABHINAV TRIPATHI

CONTACT NUMBER 469-480-0501



CAUTION
MULTIPLE VOLTAGE POWER
CIRCUITS OVERHEAD

STOP and LOOK UP


OVERLASH ON EXISTING AERIAL LEAD

***ALL FACILITIES NOT PERTAINING TO THIS WORK
ORDER HAVE BEEN DELETED FOR CLARITY***

FTR ENGINEER: CHUCK MCKEAN 219-531-6947
FTR INSPECTOR: ROGER BARTON 574-596-3037


UNITS / ACCT CODES

REVISIONS

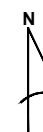

THTN 2023 FTTH H3001 113 W MAIN ST,
THORNTOWN 301 SFU


PROJECT NUMBER: 2510648		C.O AREA: THORNTOWN EXCH. CODE: 00141	
DRAWN DATE: 10/19/2023	ENGR: CHUCK MCKEAN PHONE: 219-531-6947	CNTY: BOONE FILE:	
SCALE: 1:50	TAX DISTRICT:	DWG: 34 OF 38	
TWNSHP: 37N	RNG: 2W	SEC: 11/12	

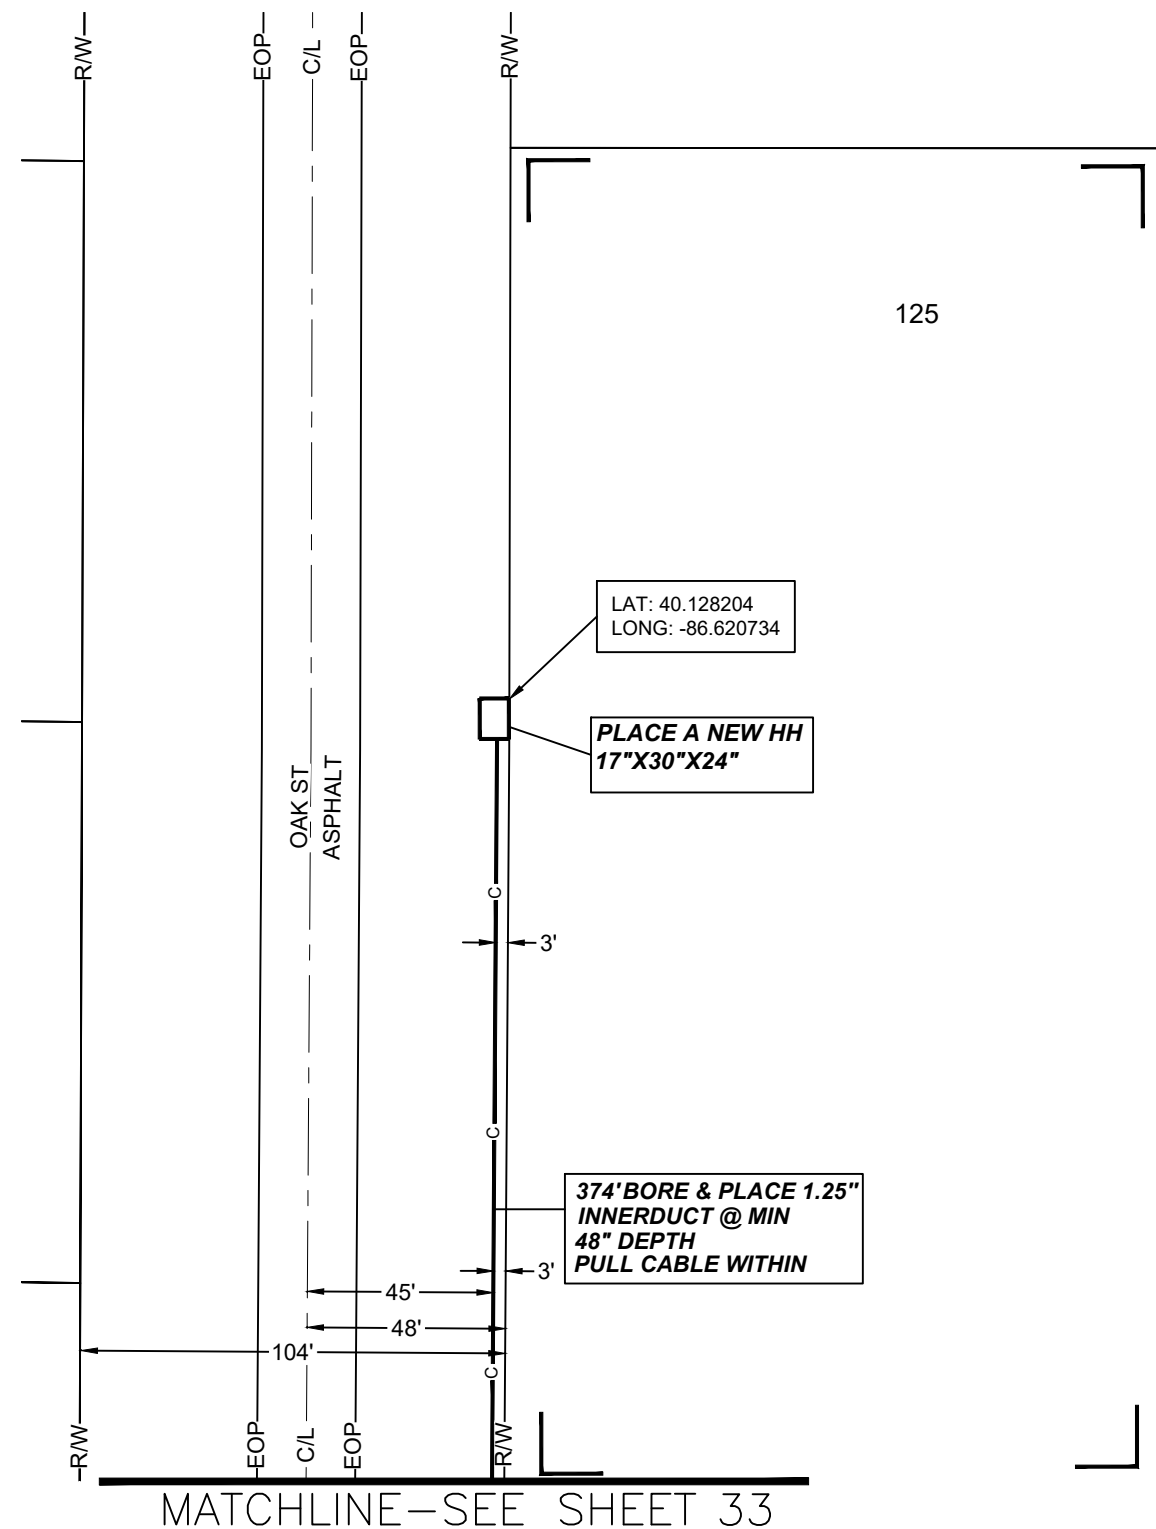

MATCHLINE—SEE SHEET 28

**NOTE: ALL THE BURIED
PLACEMENT WILL
MAINTAIN ±3'
HORIZONTAL CLEARANCE
FROM EXISTING UTILITIES.**

**NOTE : REFER TO SPECIFICATIONS SHEET "SS" FOR
HANDHOLE, FLOWERPOT HANDHOLE AND VAULT DETAILS .**

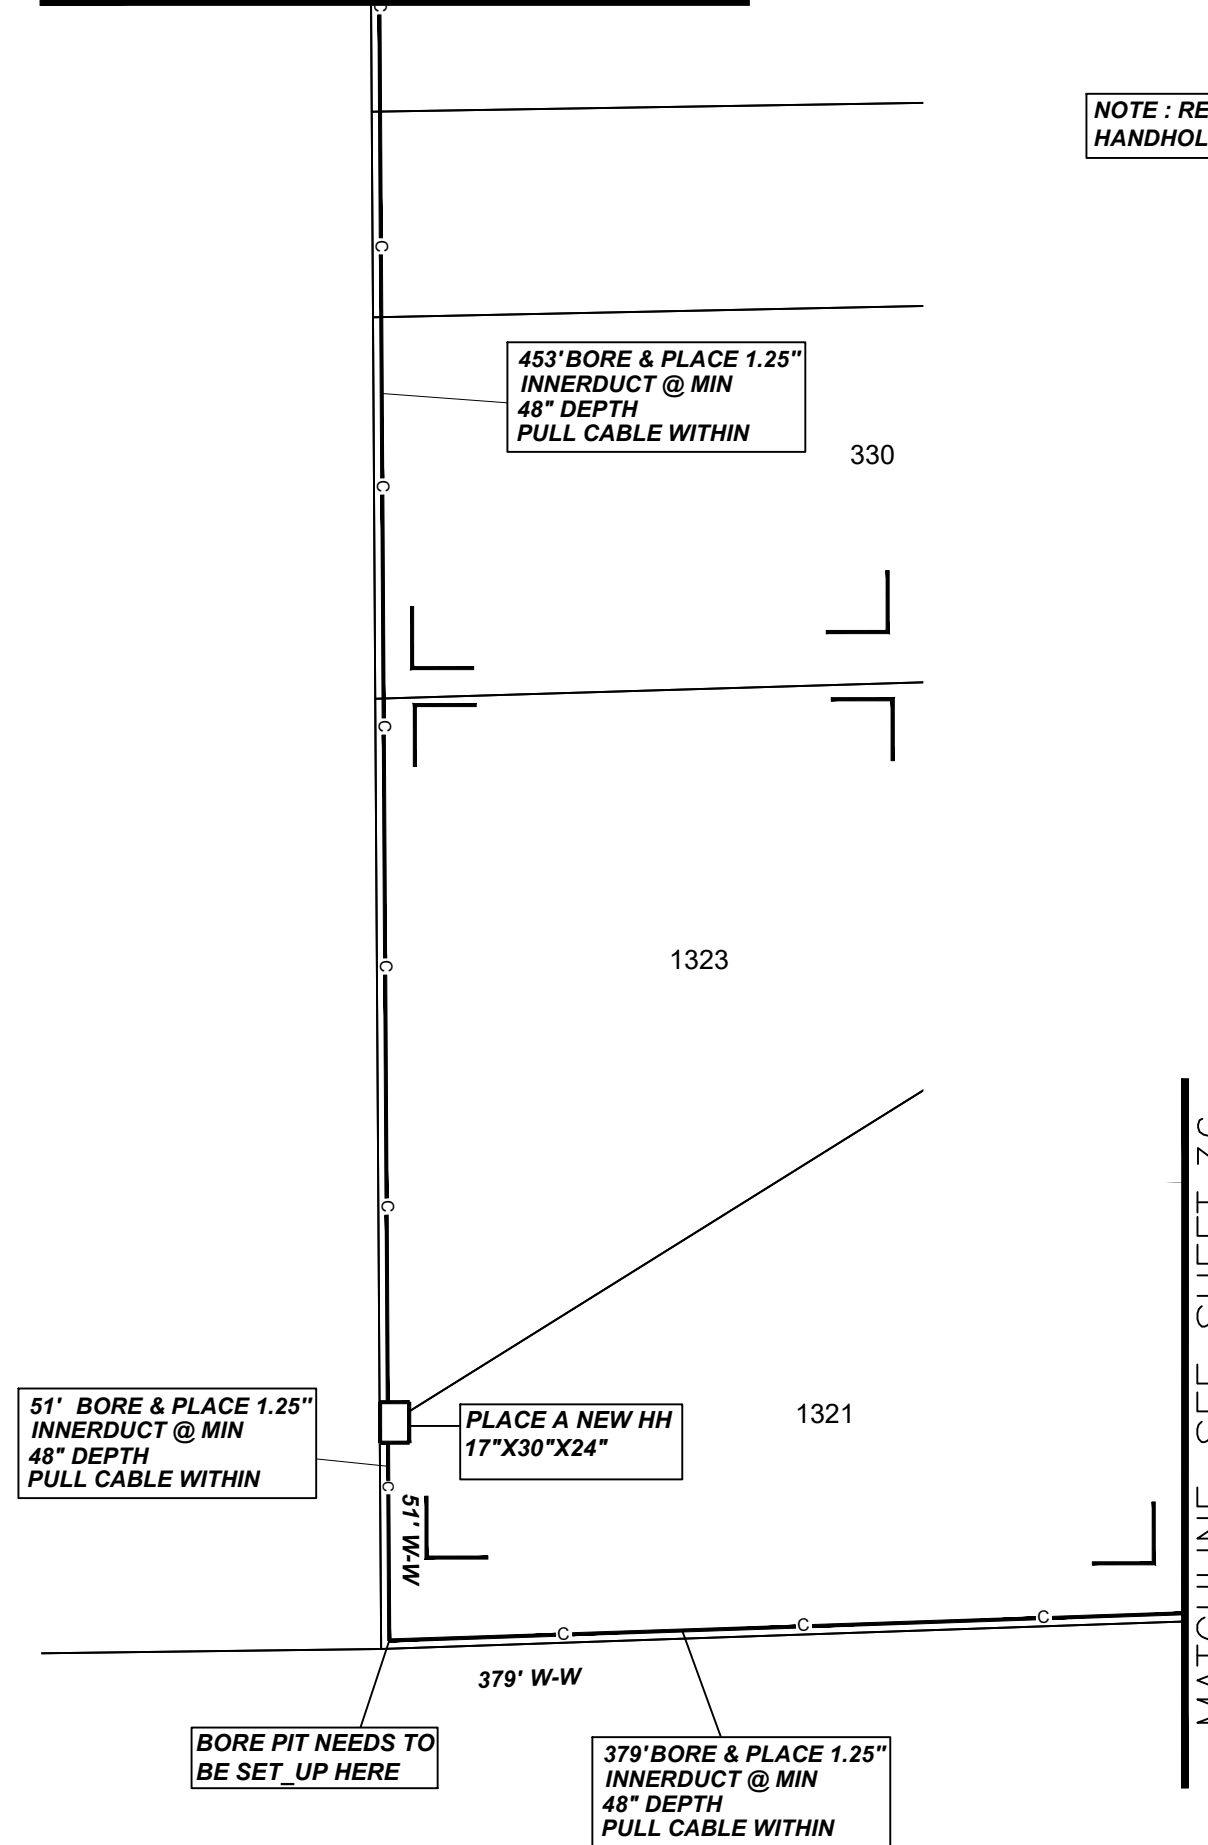

PEARCE ENGINEER ABHINAV TRIPATHI

CONTACT NUMBER 469-480-0501



****CAUTION****
MULTIPLE VOLTAGE POWER
CIRCUITS OVERHEAD



STOP and LOOK UP

*****OVERLASH ON EXISTING AERIAL LEAD*****

*****ALL FACILITIES NOT PERTAINING TO THIS WORK
ORDER HAVE BEEN DELETED FOR CLARITY*****

FTR ENGINEER: CHUCK MCKEAN 219-531-6947
FTR INSPECTOR: ROGER BARTON 574-596-3037

UNITS / ACCT CODES

REVISIONS




THTN 2023 FTTH H3001 113 W MAIN ST,
THORNTOWN 301 SFU

PROJECT NUMBER: 2510648	C.O AREA: THORNTOWN EXCH. CODE: 00141	
DRAWN DATE: 10/19/2023	ENGR: CHUCK MCKEAN PHONE: 219-531-6947	CNTY: BOONE FILE:
SCALE: 1:50	TAX DISTRICT:	DWG: 35 OF 38
TWNHP: 37N	RNG: 2W	SEC: 11/12

35

NOTE : REFER TO SPECIFICATIONS SHEET "SS" FOR HANDHOLE, FLOWERPOT HANDHOLE AND VAULT DETAILS .

NOTE: ALL THE BURIED PLACEMENT WILL MAINTAIN $\pm 3'$ HORIZONTAL CLEARANCE FROM EXISTING UTILITIES.

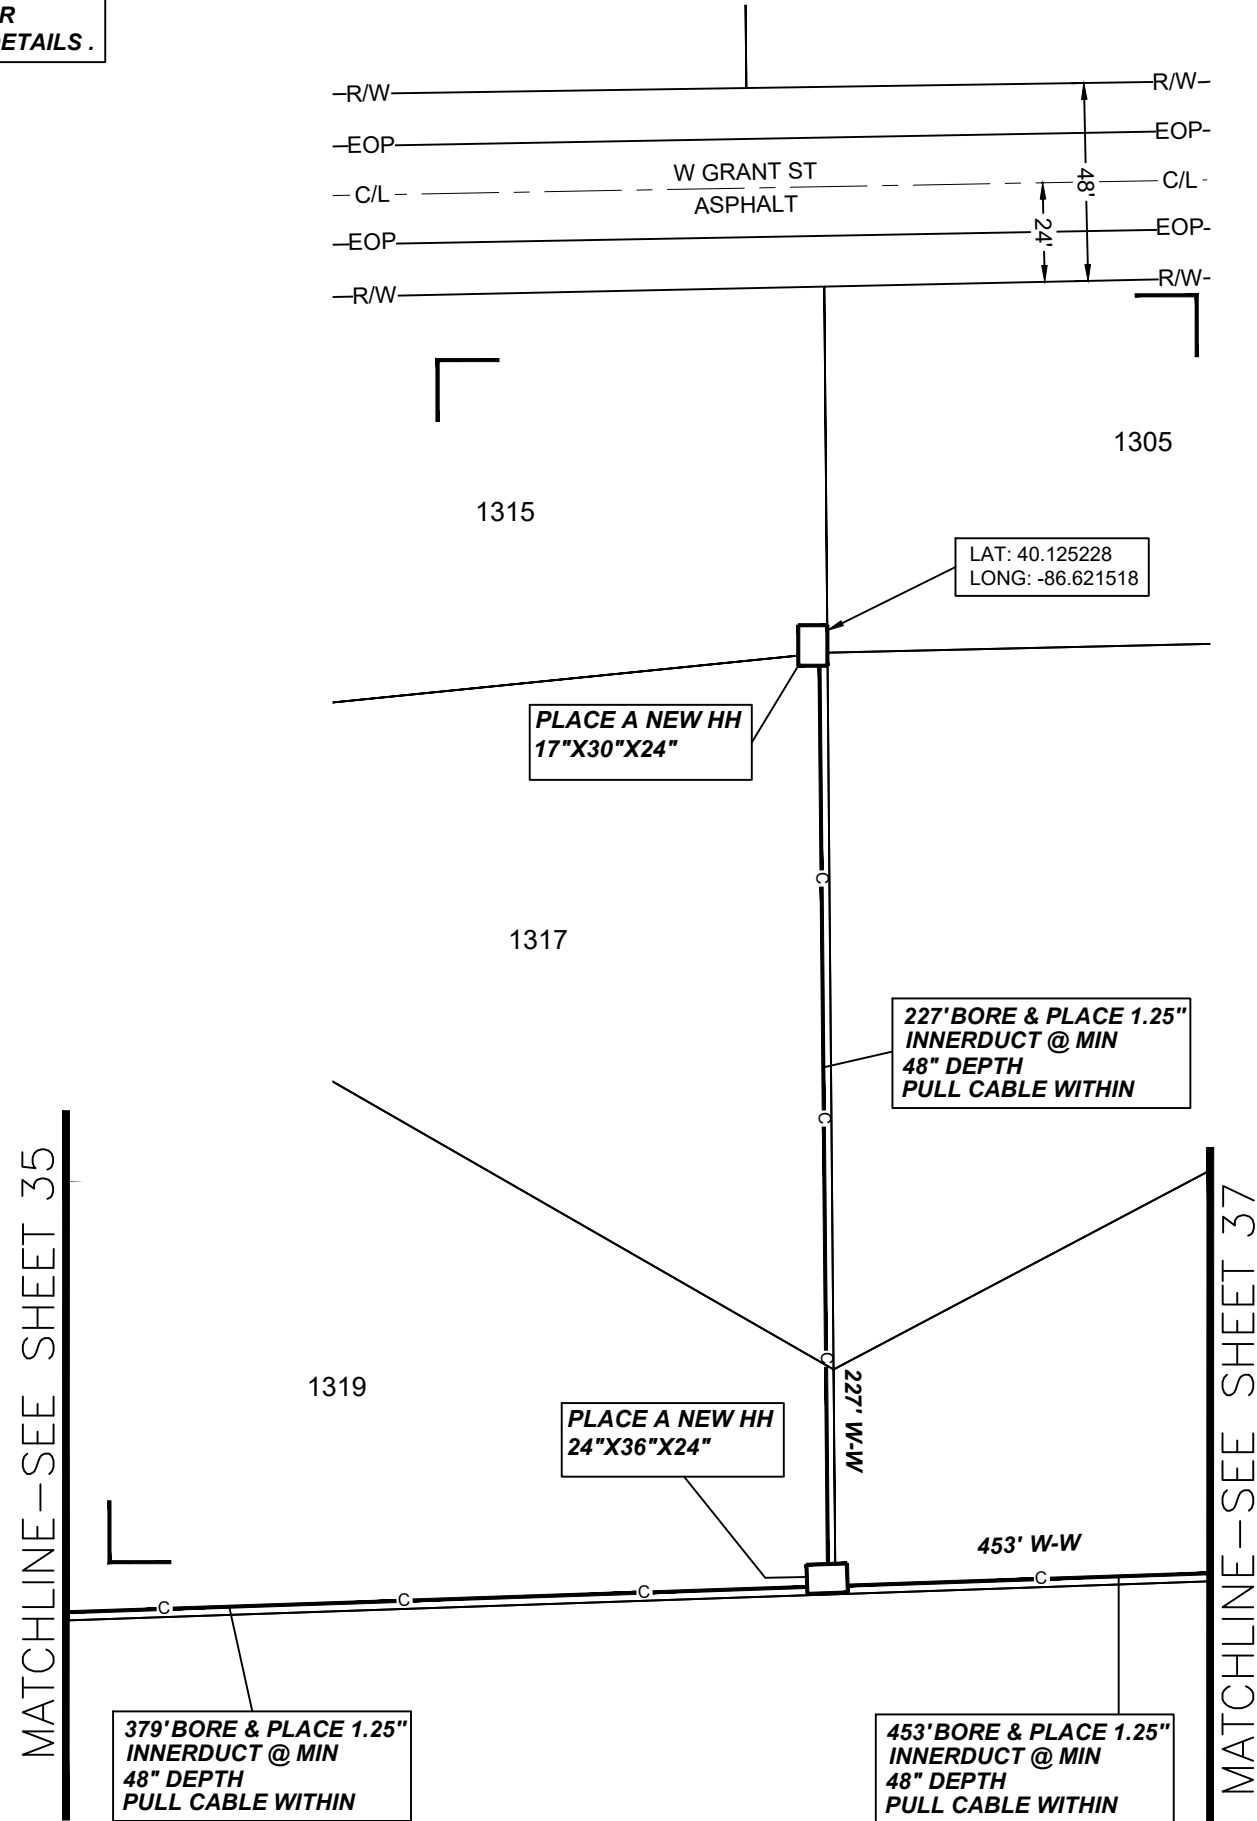

PEARCE ENGINEER ABHINAV TRIPATHI

CONTACT NUMBER 469-480-0501



CAUTION
MULTIPLE VOLTAGE POWER
CIRCUITS OVERHEAD



OVERLASH ON EXISTING AERIAL LEAD

ALL FACILITIES NOT PERTAINING TO THIS WORK ORDER HAVE BEEN DELETED FOR CLARITY

FTR ENGINEER: CHUCK MCKEAN 219-531-6947
FTR INSPECTOR: ROGER BARTON 574-596-3037

UNITS / ACCT CODES

REVISIONS



THTN 2023 FTTH H3001 113 W MAIN ST,
THORNTOWN 301 SFU

PROJECT NUMBER : 2510648	C.O AREA: THORNTOWN EXCH. CODE: 00141	
DRAWN DATE: 10/19/2023	ENGR: CHUCK MCKEAN PHONE: 219-531-6947	CNTY: BOONE FILE:
SCALE: 1:50	TAX DISTRICT:	DWG: 36 OF 38
TWNSHP: 37N	RNG: 2W	SEC: 11/12

36

NOTE: ALL THE BURIED PLACEMENT WILL MAINTAIN ±3' HORIZONTAL CLEARANCE FROM EXISTING UTILITIES.

NOTE : REFER TO SPECIFICATIONS SHEET "SS" FOR HANDHOLE, FLOWERPOT HANDHOLE AND VAULT DETAILS .



PEARCE ENGINEER ABHINAV TRIPATHI

CONTACT NUMBER 469-480-0501



****CAUTION****
MULTIPLE VOLTAGE POWER
CIRCUITS OVERHEAD

STOP and LOOK UP

1-800-382-5544
CALL TOLL FREE


OVERLASH ON EXISTING AERIAL LEAD

ALL FACILITIES NOT PERTAINING TO THIS WORK ORDER HAVE BEEN DELETED FOR CLARITY

FTR ENGINEER: CHUCK MCKEAN 219-531-6947
FTR INSPECTOR: ROGER BARTON 574-596-3037

UNITS / ACCT CODES

REVISIONS

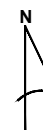

THTN 2023 FTTH H3001 113 W MAIN ST,
THORNTOWN 301 SFU

PROJECT NUMBER: 2510648 C.O AREA: THORNTOWN EXCH. CODE: 00141

DRAWN DATE: 10/19/2023 ENGR: CHUCK MCKEAN PHONE: 219-531-6947 CNTY: BOONE FILE:


SCALE: 1:50 TAX DISTRICT: DWG: 37 OF 38

TWNSHP: 37N RNG: 2W SEC: 11/12

37

MATCHLINE—SEE SHEET 36

MATCHLINE—SEE SHEET 38

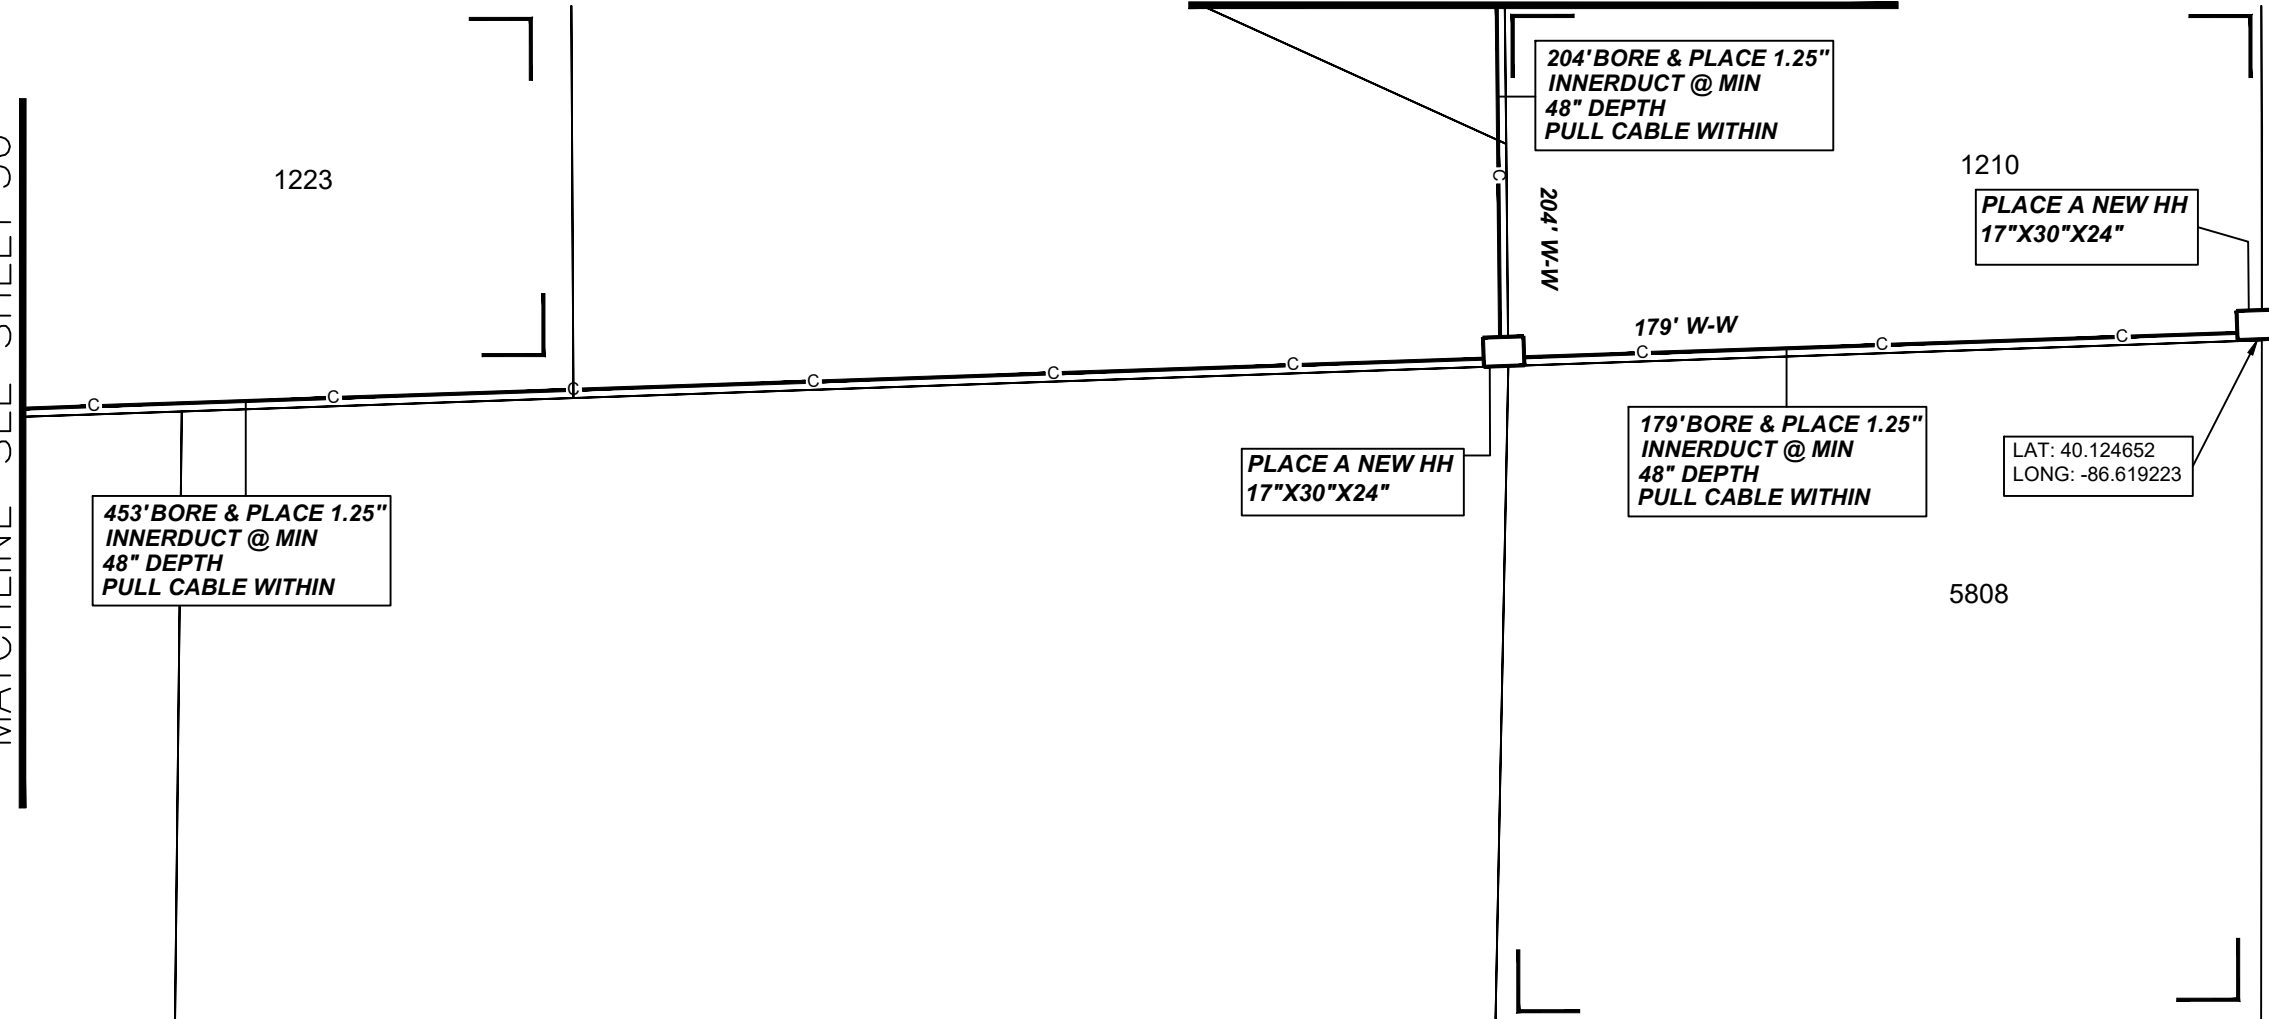


NOTE: ALL THE BURIED PLACEMENT WILL MAINTAIN ±3' HORIZONTAL CLEARANCE FROM EXISTING UTILITIES.

NOTE : REFER TO SPECIFICATIONS SHEET "SS" FOR HANDHOLE, FLOWERPOT HANDHOLE AND VAULT DETAILS .



PEARCE ENGINEER ABHINAV TRIPATHI

CONTACT NUMBER 469-480-0501

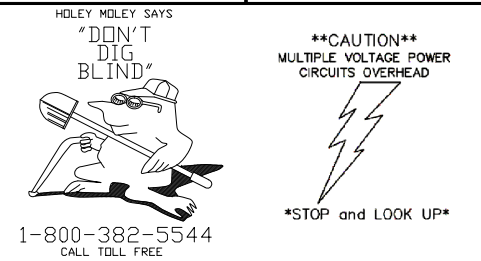

OVERLASH ON EXISTING AERIAL LEAD
 ALL FACILITIES NOT PERTAINING TO THIS WORK ORDER HAVE BEEN DELETED FOR CLARITY
 FTR ENGINEER: CHUCK MCKEAN 219-531-6947
 FTR INSPECTOR: ROGER BARTON 574-596-3037


UNITS / ACCT CODES

REVISIONS



THTN 2023 FTTH H3001 113 W MAIN ST, THORNTOWN 301 SFU

PROJECT NUMBER: 2510648	C.O AREA: THORNTOWN EXCH. CODE: 00141	
DRAWN DATE: 10/19/2023	ENGR: CHUCK MCKEAN PHONE: 219-531-6947	CNTY: BOONE FILE:
SCALE: 1:50	TAX DISTRICT:	DWG: 38 OF 38
TWNSHP: 37N	RNG: 2W	SEC: 11/12

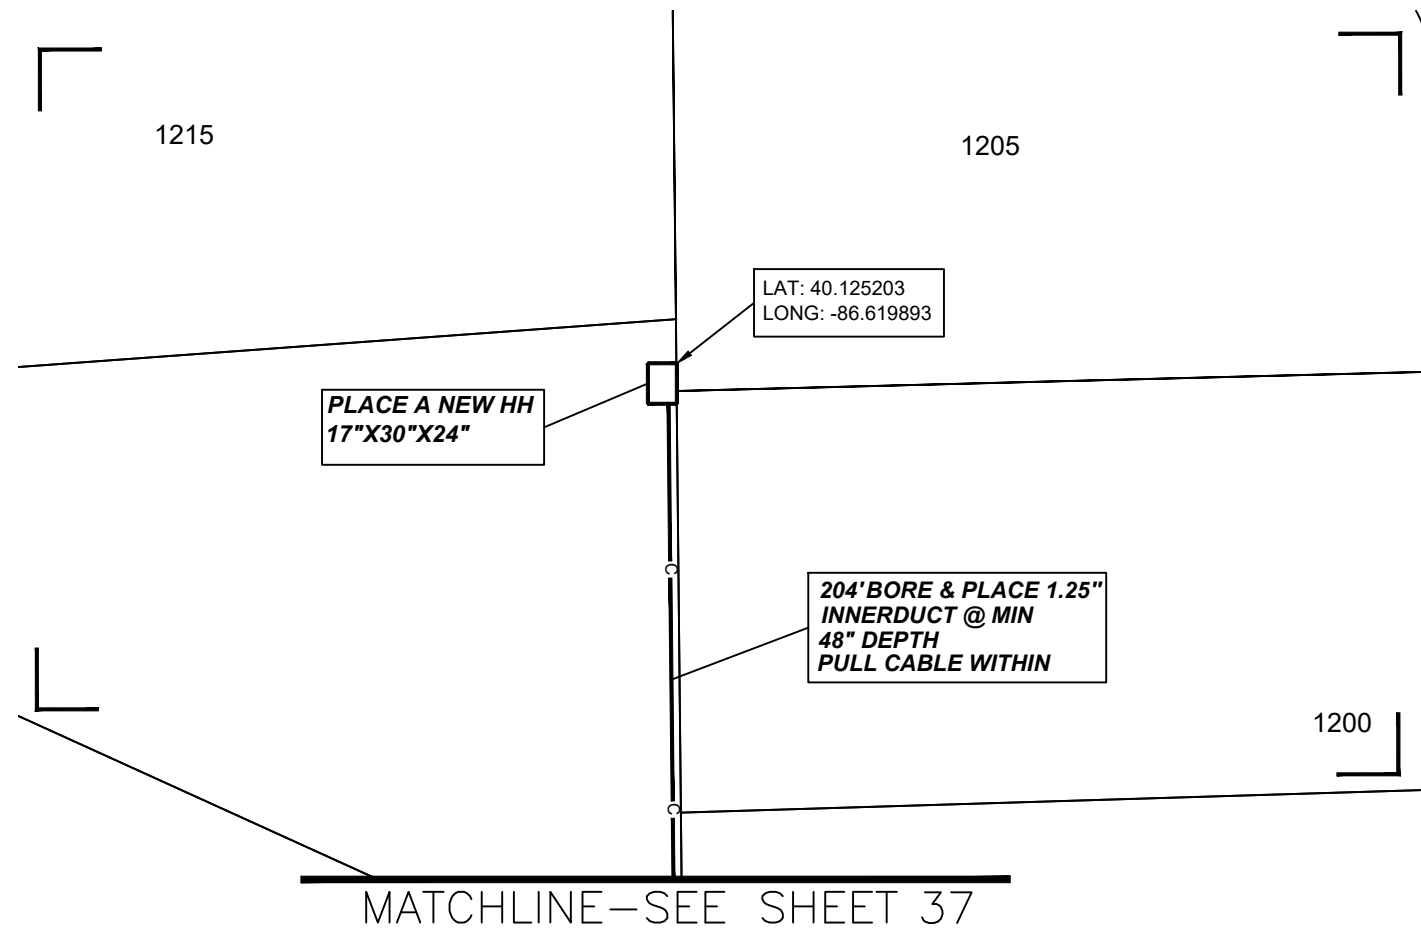

TYPICAL DETAILS OF PROPOSED STRUCTURES:

PEARCE ENGINEER ABHINAV TRIPATHI


CONTACT NUMBER 469-480-0501

HOLEY MDLEY SAYS



1-800-382-5544
CALL TOLL FREE


****CAUTION****
MULTIPLE VOLTAGE POWER
CIRCUITS OVERHEAD

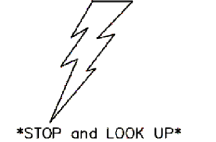


*****OVERLASH ON EXISTING AERIAL LEAD*****

*****ALL FACILITIES NOT PERTAINING TO THIS WORK ORDER HAVE BEEN DELETED FOR CLARITY*****


FTR ENGINEER: CHUCK MCKEAN 219-531-6947
FTR INSPECTOR: ROGER BARTON 574-596-3037

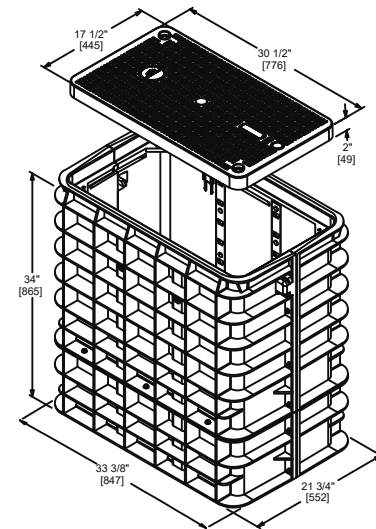

BODY SPECIFICATIONS
17" X 30"
(FLUSHED WITH GROUND)
Cover Weight 26 lbs [12 kg]
Pit Weight 63 lbs [29 kg]
Assembled Weight 89 lbs [41 kg]

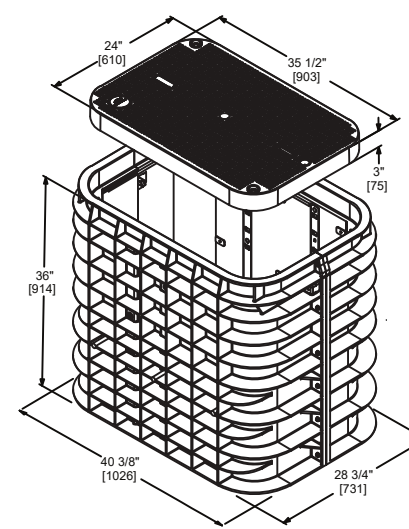


BODY SPECIFICATIONS
24" X 36"
(FLUSHED WITH GROUND)
Cover Weight 50 lbs [23 kg]
Pit Weight 82 lbs [37 kg]
Assembled Weight 112 lbs [60 kg]

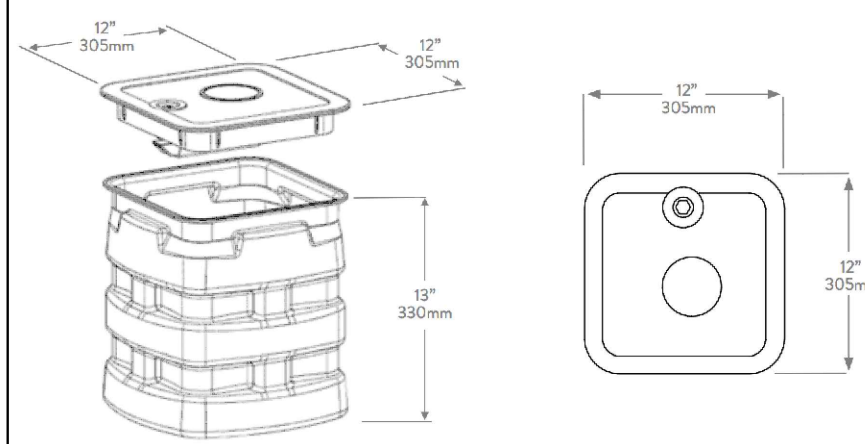


11"X11"X13" HANDHOLE
(FLUSHED WITH GROUND)

UNITS / ACCT CODES

REVISIONS

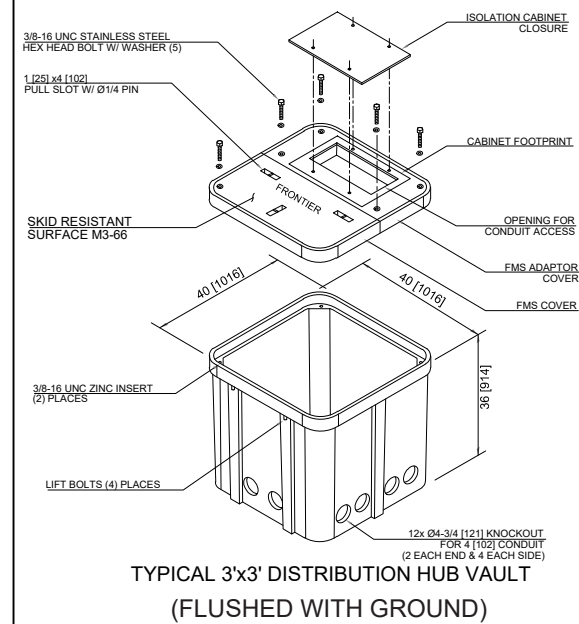

TYPICAL 3'x3' DISTRIBUTION HUB VAULT
(FLUSHED WITH GROUND)

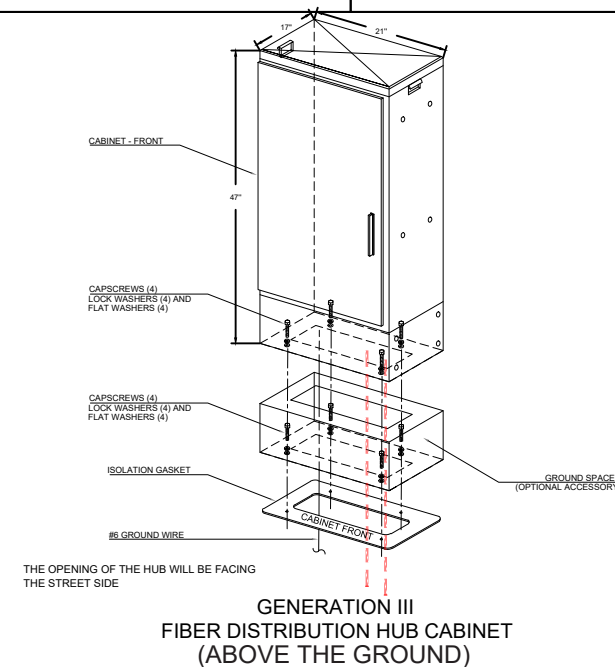

GENERATION III
FIBER DISTRIBUTION HUB CABINET
(ABOVE THE GROUND)

SS



**THTN 2023 FTTH H3001 113 W MAIN ST,
THORNTOWN 301 SFU**

PROJECT NUMBER: 2510648	C.O AREA: THORNTOWN EXCH. CODE: 00141	
DRAWN DATE: 10/19/2023	ENGR: CHUCK MCKEAN PHONE: 219-531-6947	CNTY: BOONE FILE:
SCALE: 1:50	TAX DISTRICT:	DWG: SS OF SS
TWNSHP: 37N	RNG: 2W	SEC: 11/12